


MAP OFFICE COPY

156306

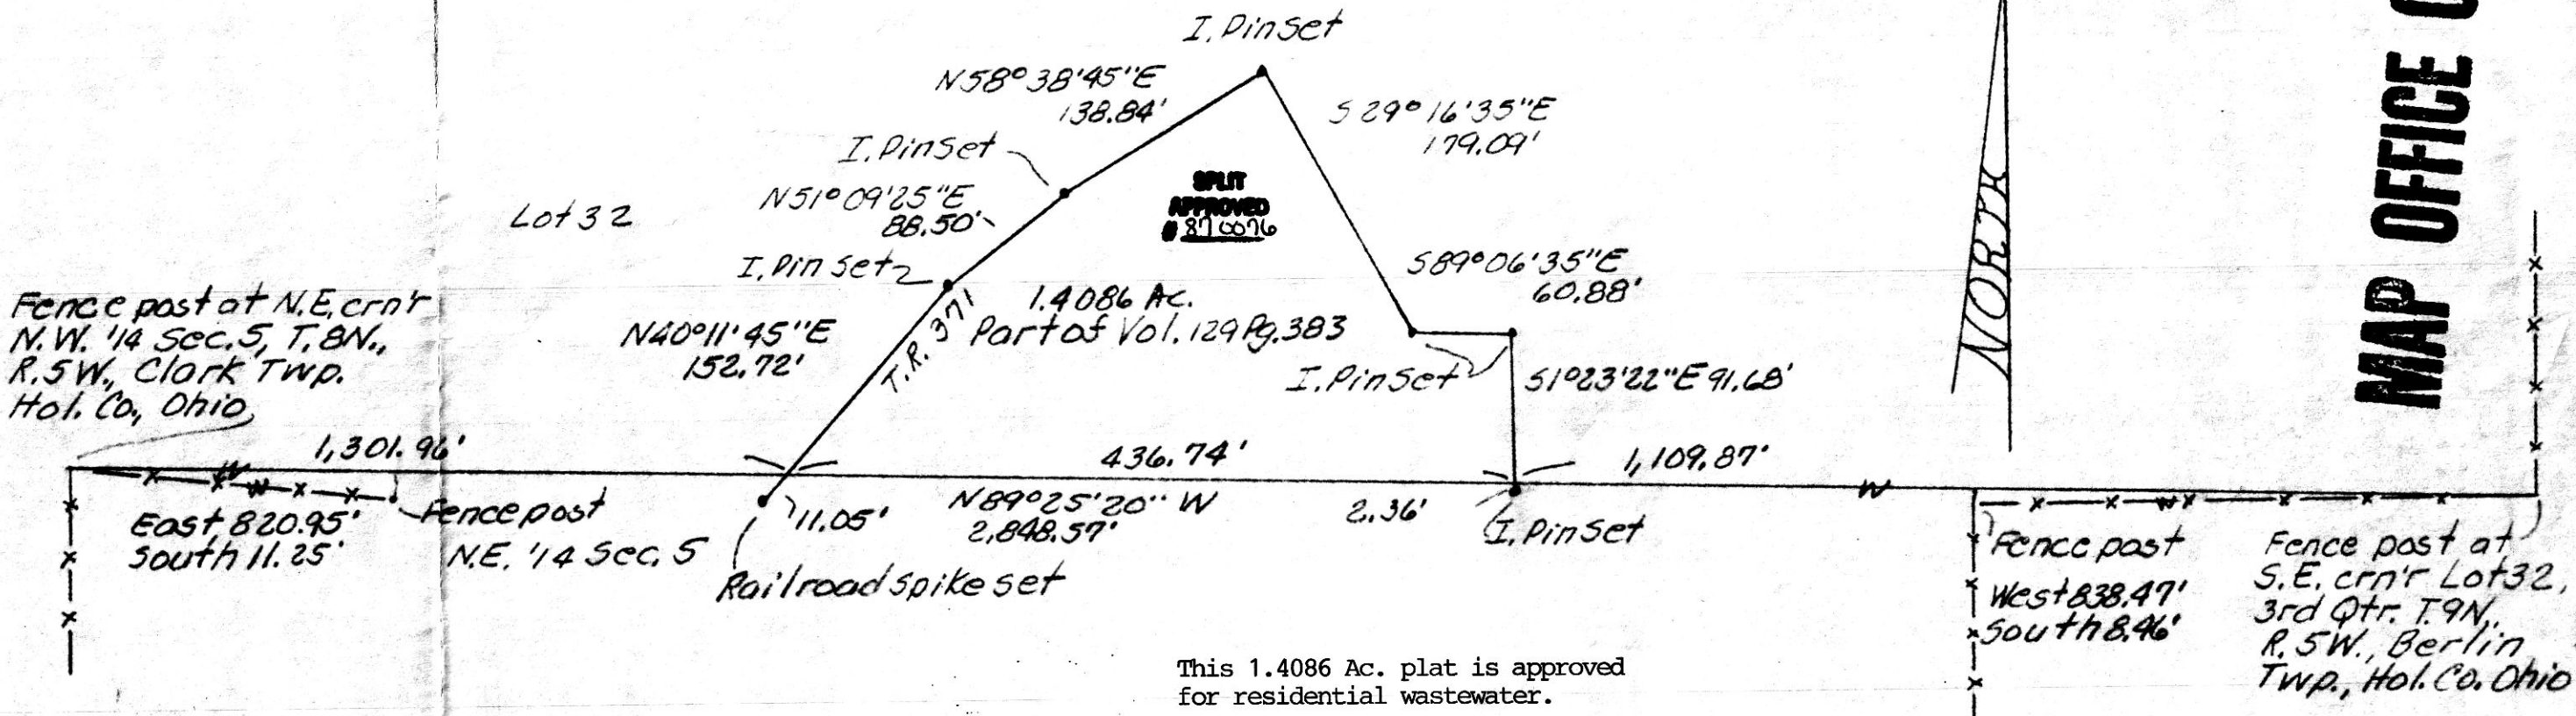


Fence post at N.E. crnr N.W. '14 Sec. 5, T. 8N., R. 5W., Clark Twp. Hol. Co., Ohio

NORTH

This 1.4086 Ac. plat is approved for residential wastewater.

mat mill 6-8-87
Sanitarian Date

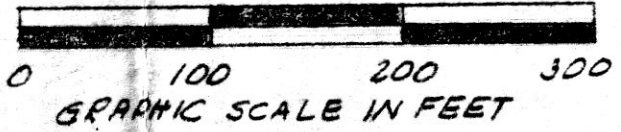

156306

Deed Vol. 235 Page 553

Rec'd. JUN 11 1987

Recorded JUN 12 1987

Plat Vol. 10

AT 4:01 o'clock P.M.

Holmes Co. Ohio Fees 5.60

Pg. 760 Recorder *Richard Weaver*

Tom Lee



PLAT OF A SURVEY FOR ANDY A. YODER Grantor

Known as part of Lot 32, 3rd Qtr., T. 9N., R. 5W., of Berlin Twp., Hol. Co., Ohio.

Robert L. Kasner, P.S. 5193, P.E. 28820 4130187

VOL 10 PAGE 760