


WALNUT CREEK TOWNSHIP
HOLMES COUNTY, OHIO
LOT 1, 1ST QTR., T-9N, R-5W

MAP OFFICE COPY

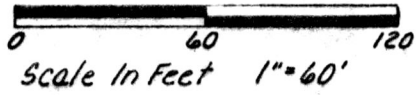

- I.P. Found
- ▲ R.R. Spike Found
- △ R.R. Spike Set
- I.P. Set - 5/8" Rebar With Yellow Cap Marked "LONG-6505"


Bearings Based On P.V. 8, Pg 675

References: P.V. 8, Pg. 675
P.V. 7, Pg. 608

This 1.000 Ac. plat is approved for residential wastewater.

Max Miller
Sanitarian

7-20-87
Date

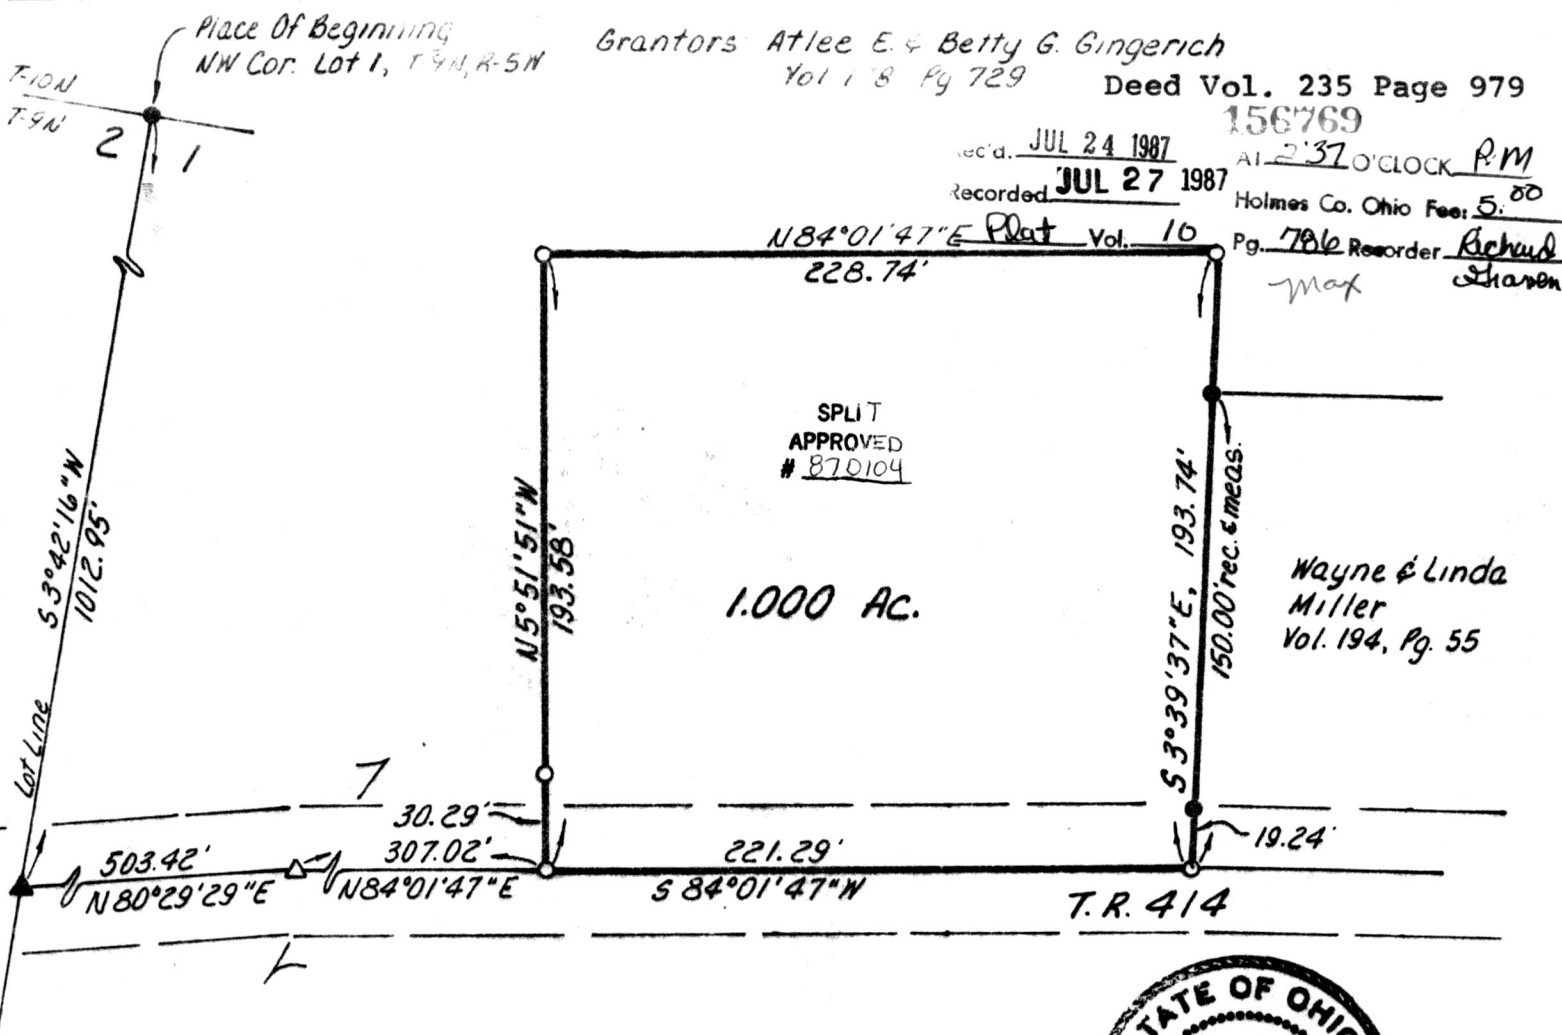

I Certify This Survey To Be Correct To The Best Of My Knowledge

William H. Long July 13, 1987

William H. Long P.S. 6505
13301 T.R. 503
Big Prairie, Ohio 44611

