


WALNUT CREEK TOWNSHIP  
N.W. QTR. & S.W. QTR. SEC. 19  
T-9N R-5W  
HOLMES COUNTY, OHIO


157034

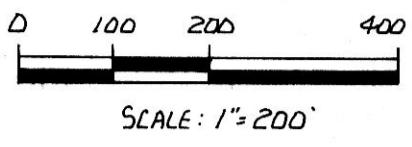

- STONE FOUND
- IRON PIN FOUND
- 5/8" RE-BAR WITH I.D. CAP SET

REFERENCES:

PLAT VOL. 3 PAGE 69  
 PLAT VOL. 4 PAGE 58  
 PLAT VOL. 8 PAGE 40  
 PLAT VOL. 8 PAGE 96  
 DEED VOL. 84 PAGE 90  
 VARIOUS DEEDS AS SHOWN  
 BEARINGS ASSUMED

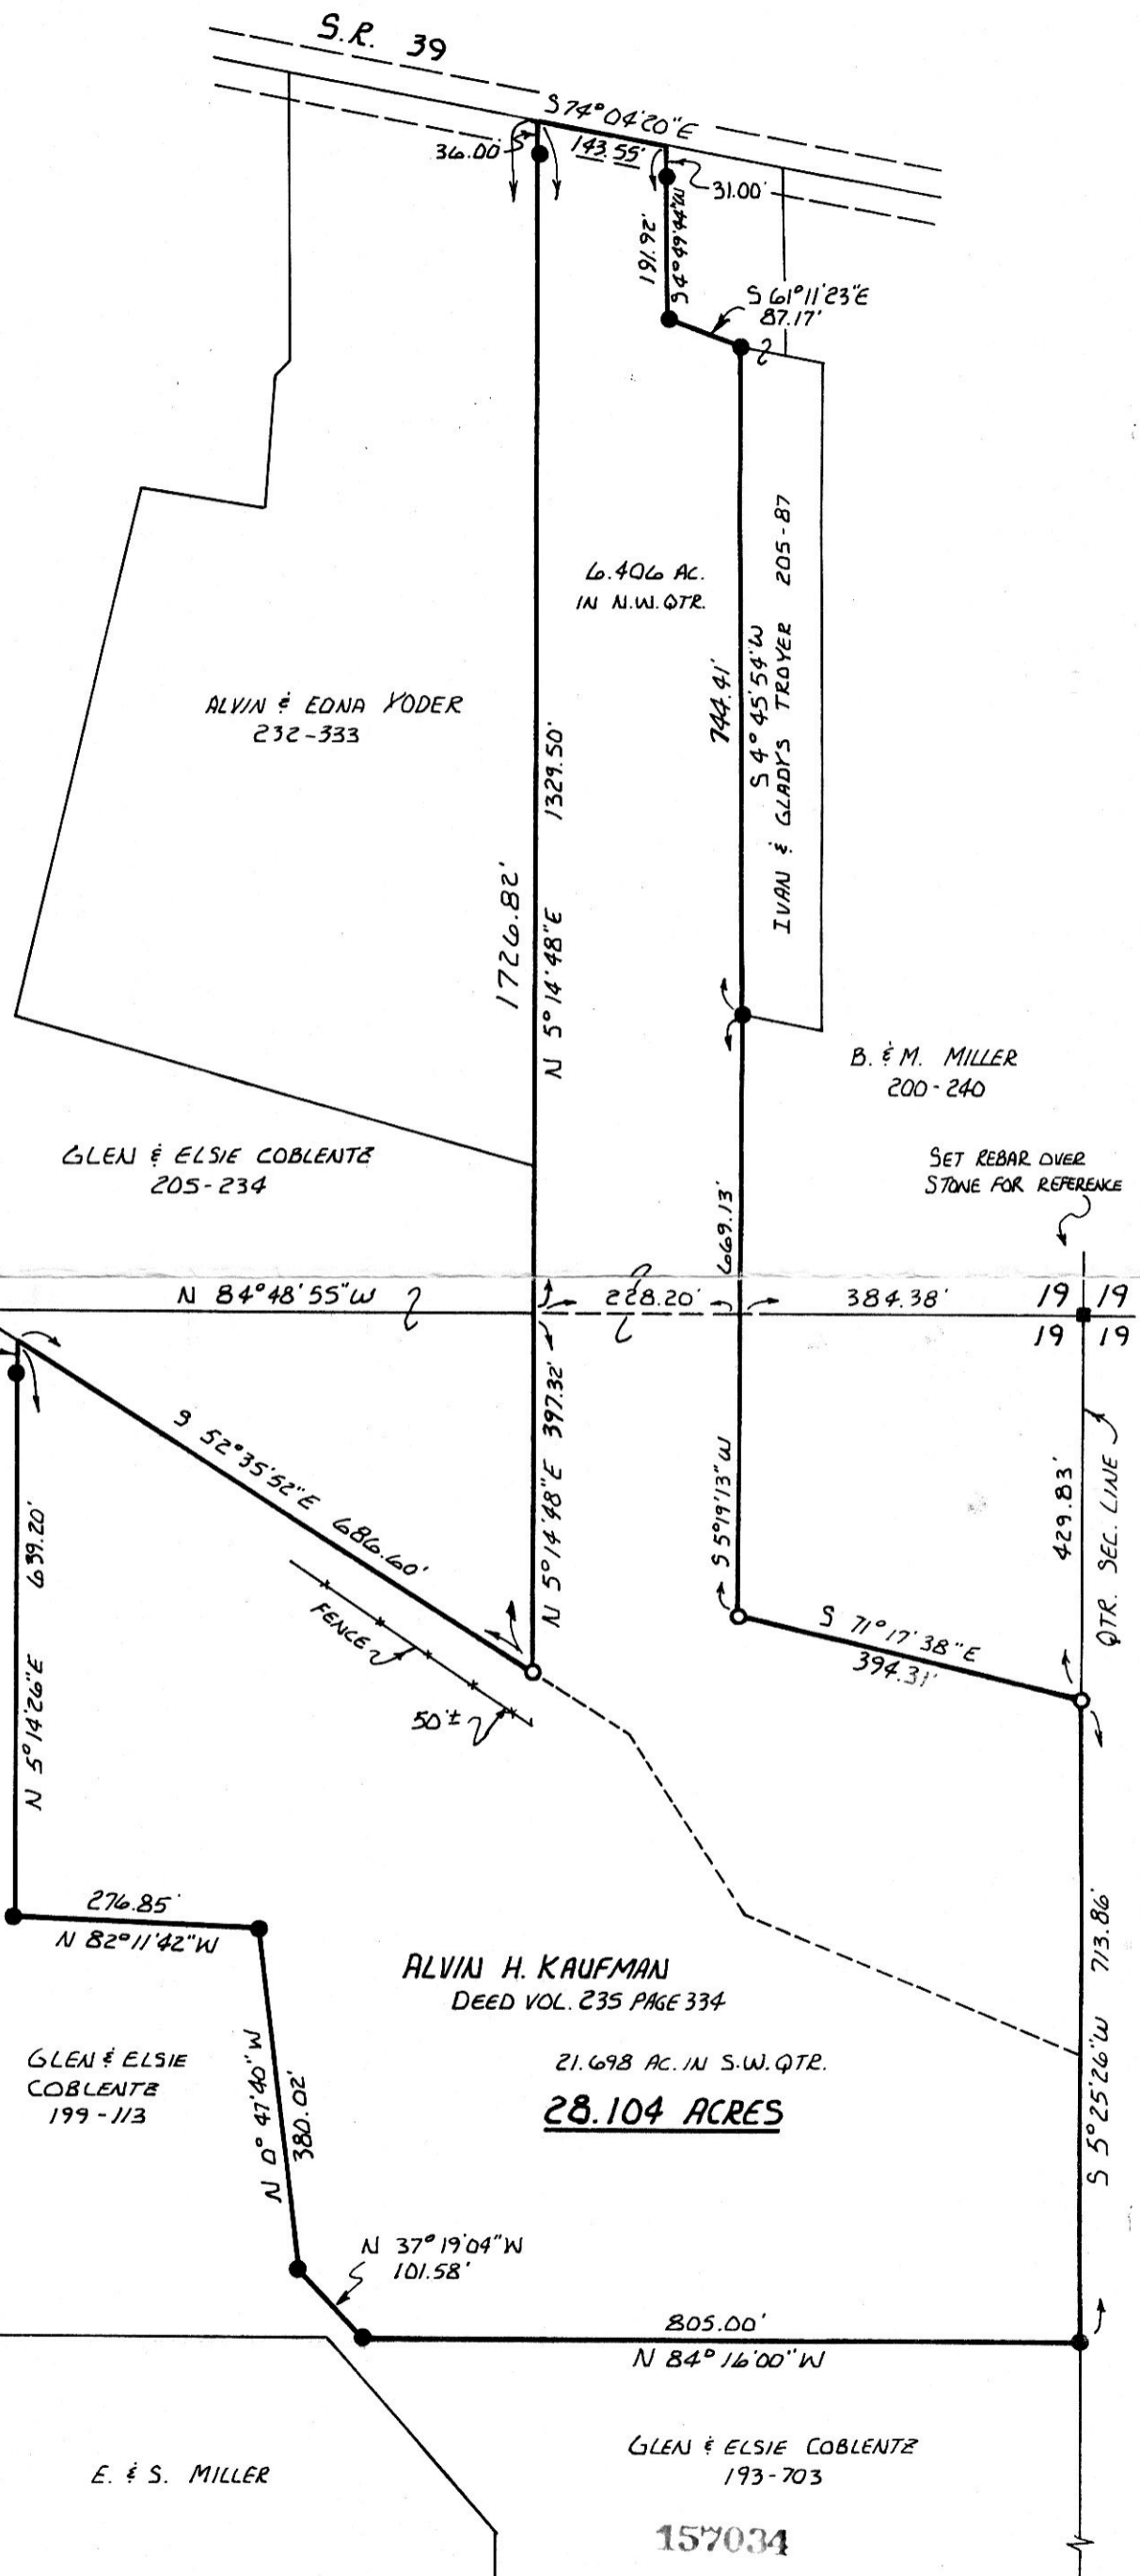

MAP OFFICE COPY



I CERTIFY THIS SURVEY TO BE CORRECT TO THE BEST OF MY KNOWLEDGE.

*Donald C. Baker*  
DONALD C. BAKER P.S. 6938

4321 T.R. 252  
GLENMONT, OH.

JULY 14, 1987

Deed Vol. 236 Page 243

Rec'd. AUG 20 1987

Recorded AUG 21 1987

Plat Vol. 10 11x17x5

AT 2:48 O'CLOCK AM

Holmes Co. Ohio Fee: 9:35

Pg. 802 Recorder Richard Heaven

19 19  
22 22