



BERLIN TOWNSHIP 4TH QTR.  
LOT 1 T-9N; R-6W  
HOLMES COUNTY OHIO

REFERENCES:

PLAT VOL. 9 PAGE 193  
PLAT VOL. 8 PAGE 416  
VARIOUS DEEDS AS SHOWN  
BEARINGS FROM PLAT VOL. 9 PAGE 193

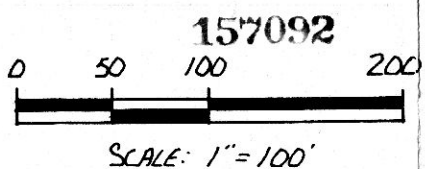

- IRON PIN FOUND
- ▲ R.R. SPIKE SET
- 5/8" RE-BAR WITH I.D. CAP SET

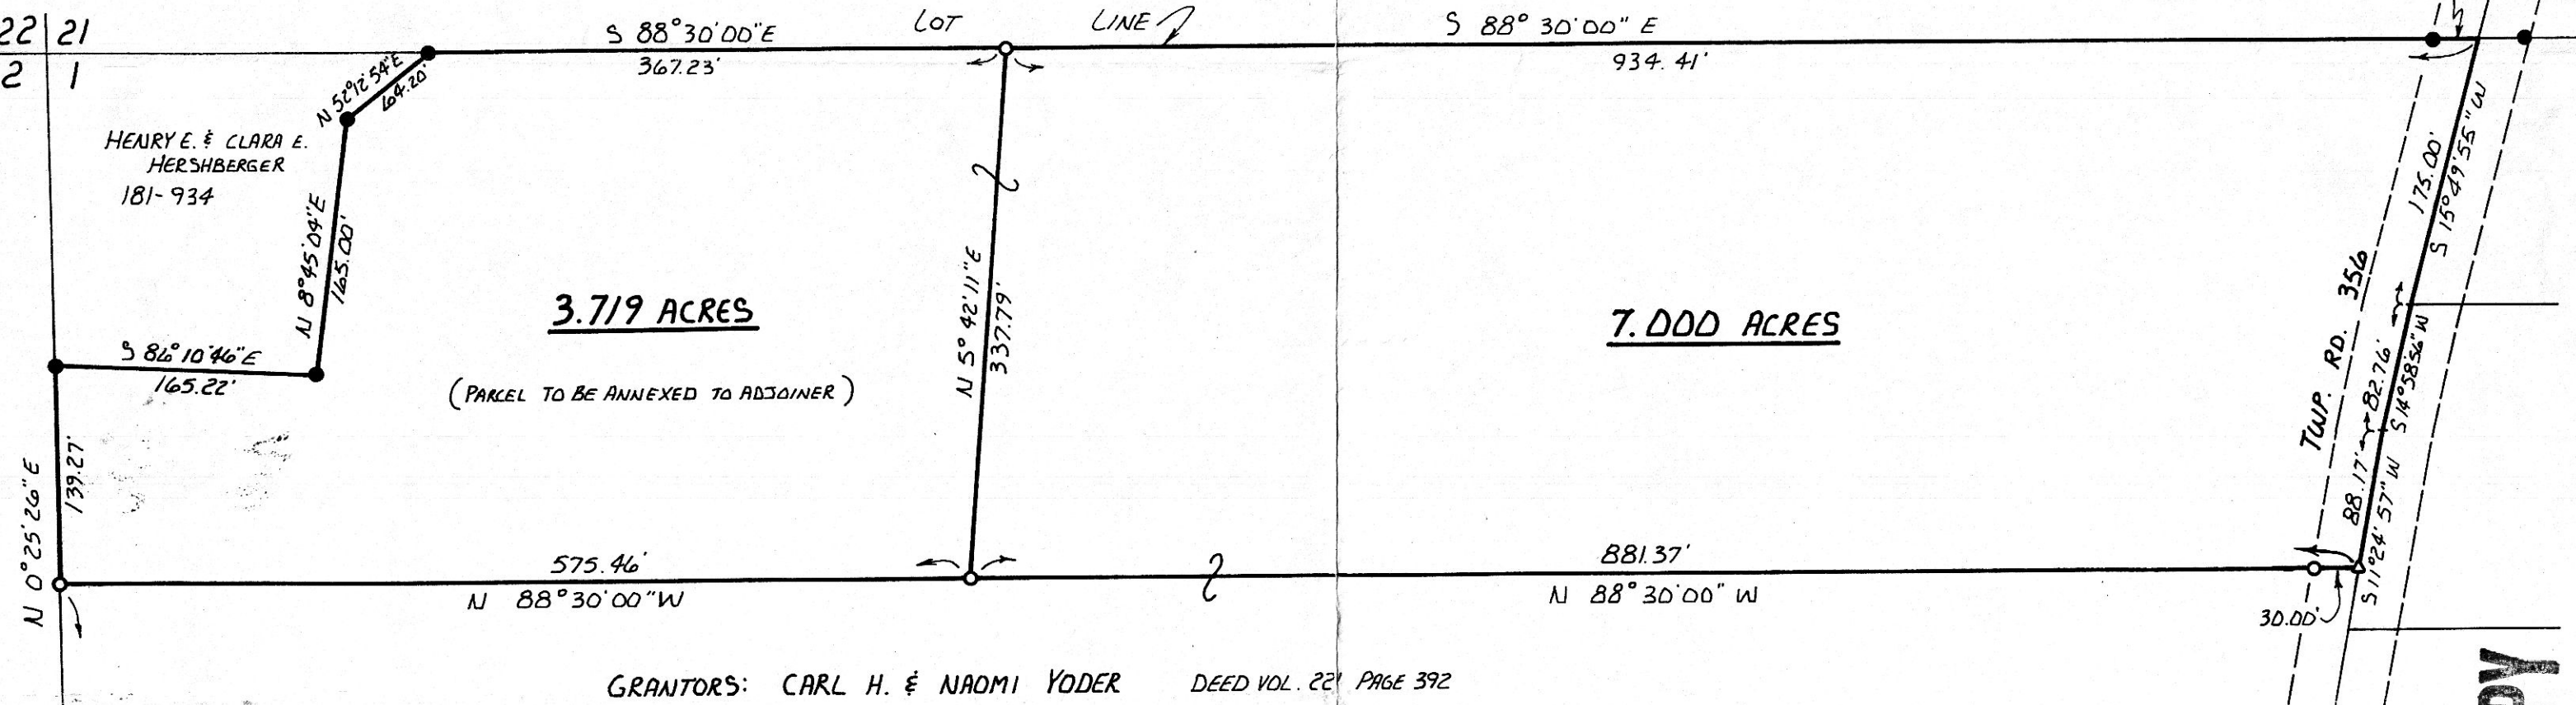

(3.719 Ac.)

This plat not approved for any use that generates wastewater.  
*mat meller* 8-4-87  
Sanitarian Date

157092



I CERTIFY THIS SURVEY TO BE CORRECT TO THE BEST OF MY KNOWLEDGE.  
*Donald C Baker*  
DONALD C. BAKER P.S. 6938

4321 T.R. 252  
GLENMONT, OH.  
JULY 17, 1987

Rec'd. AUG 27 1987 AT 10:20 o'clock PM  
Recorded AUG 27 1987 Holmes Co. Ohio Fee: 9:35  
Plat Vol. 10 Pg. 808 Recorder *Richard Menden*  
*Don Lee*

Deed Vol. 236 Page 286

MAP OFFICE COPY