

RICHLAND TOWNSHIP
N.W. QTR. SECTION 15
T-8 N R-8 W
HOLMES COUNTY, OHIO


(2.644 Ac.)

This plat not approved for any use
that generates wastewater.

GRANTORS:

NOAH & IVA GALLION
DEED VOL. 172 PAGE 279

mat miller 10-27-87
Sanitarian Date

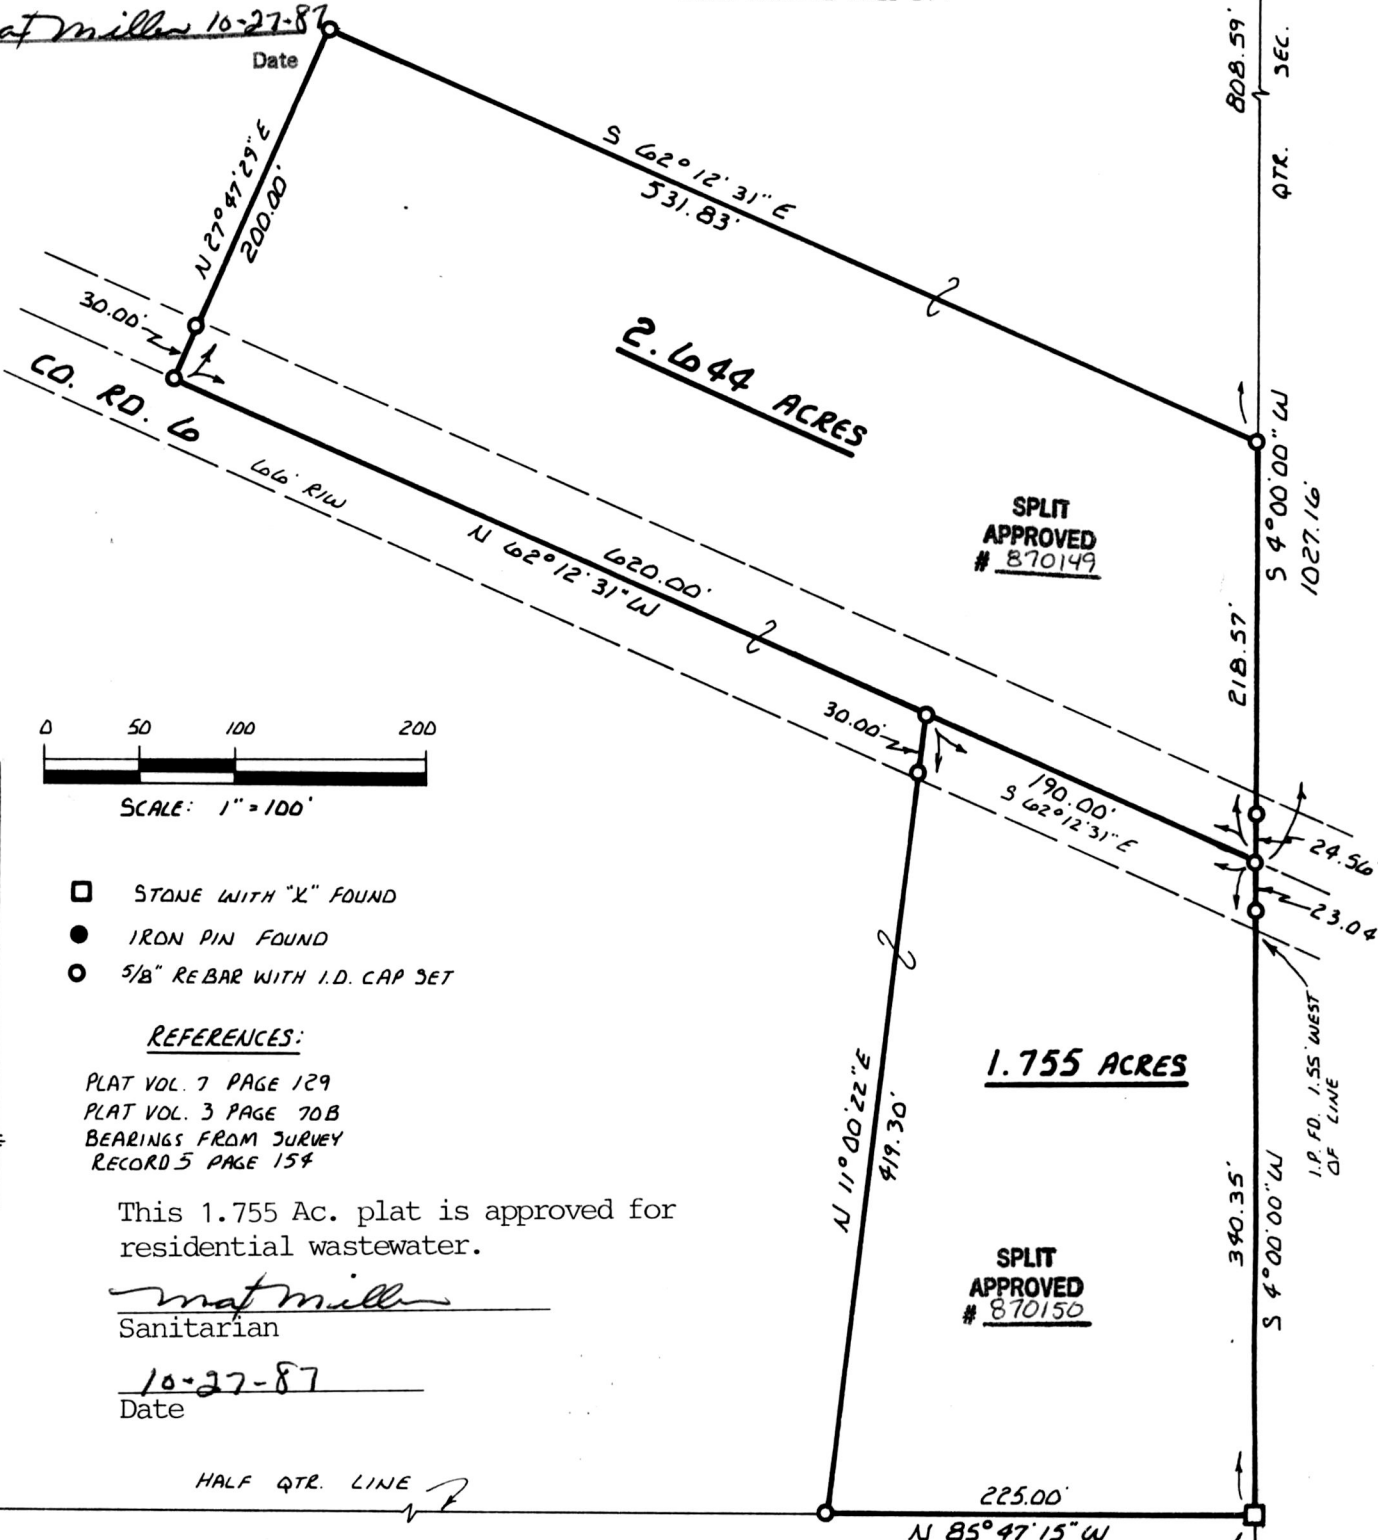

0 50 100 200

SCALE: 1" = 100'

- STONE WITH "X" FOUND
- IRON PIN FOUND
- 5/8" REBAR WITH I.D. CAP SET

REFERENCES:

PLAT VOL. 7 PAGE 129
PLAT VOL. 3 PAGE 70B
BEARINGS FROM SURVEY
RECORD 5 PAGE 154

This 1.755 Ac. plat is approved for
residential wastewater.

mat miller
Sanitarian

10-27-87
Date

HALF QTR. LINE

157691

I.P. FD. 2.20' WEST
OF CORNER.

REBAR SET OVER
STONE FOR REFERENCE

I CERTIFY THIS SURVEY TO BE CORRECT
TO THE BEST OF MY KNOWLEDGE.

Donald C. Baker
DONALD C. BAKER P.S. 6938

4321 T.R. 252
GLENMONT, OH.

OCT. 15, 1987



REC'D. OCT 28 1987
AT 12:04 O'CLOCK PM
RECORDED OCT 29 1987
Plat VOL 10 PG. 845
Holmes Co. Ohio Fee: 5.00
Richard Gruen Recorder

Deed Vol. 236 Pages 878 & 880

REBAR SET ON WEST
SIDE OF STONE
FOR REFERENCE

15 15
15 15

MAP OFFICE COPY