


HARDY TWP. 1ST QTR.
 LOT 35 T-9N; R-7W
 HOLMES COUNTY OHIO

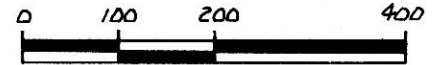

SCALE: 1" = 200'

- IRON PIN FOUND
- STONE WITH "X" FOUND
- 5/8" RE-BAR WITH I.D. CAP SET

REFERENCES:

PLAT VOL. 9 PAGE 126
 BEARINGS FROM SAME
 DEEDS AS SHOWN




I CERTIFY THIS SURVEY TO BE CORRECT
 TO THE BEST OF MY KNOWLEDGE.

Donald C Baker

DONALD C. BAKER P.S. 6938
 4321 T.R. 252
 GLENMONT, OH.

SEPT. 8, 1987

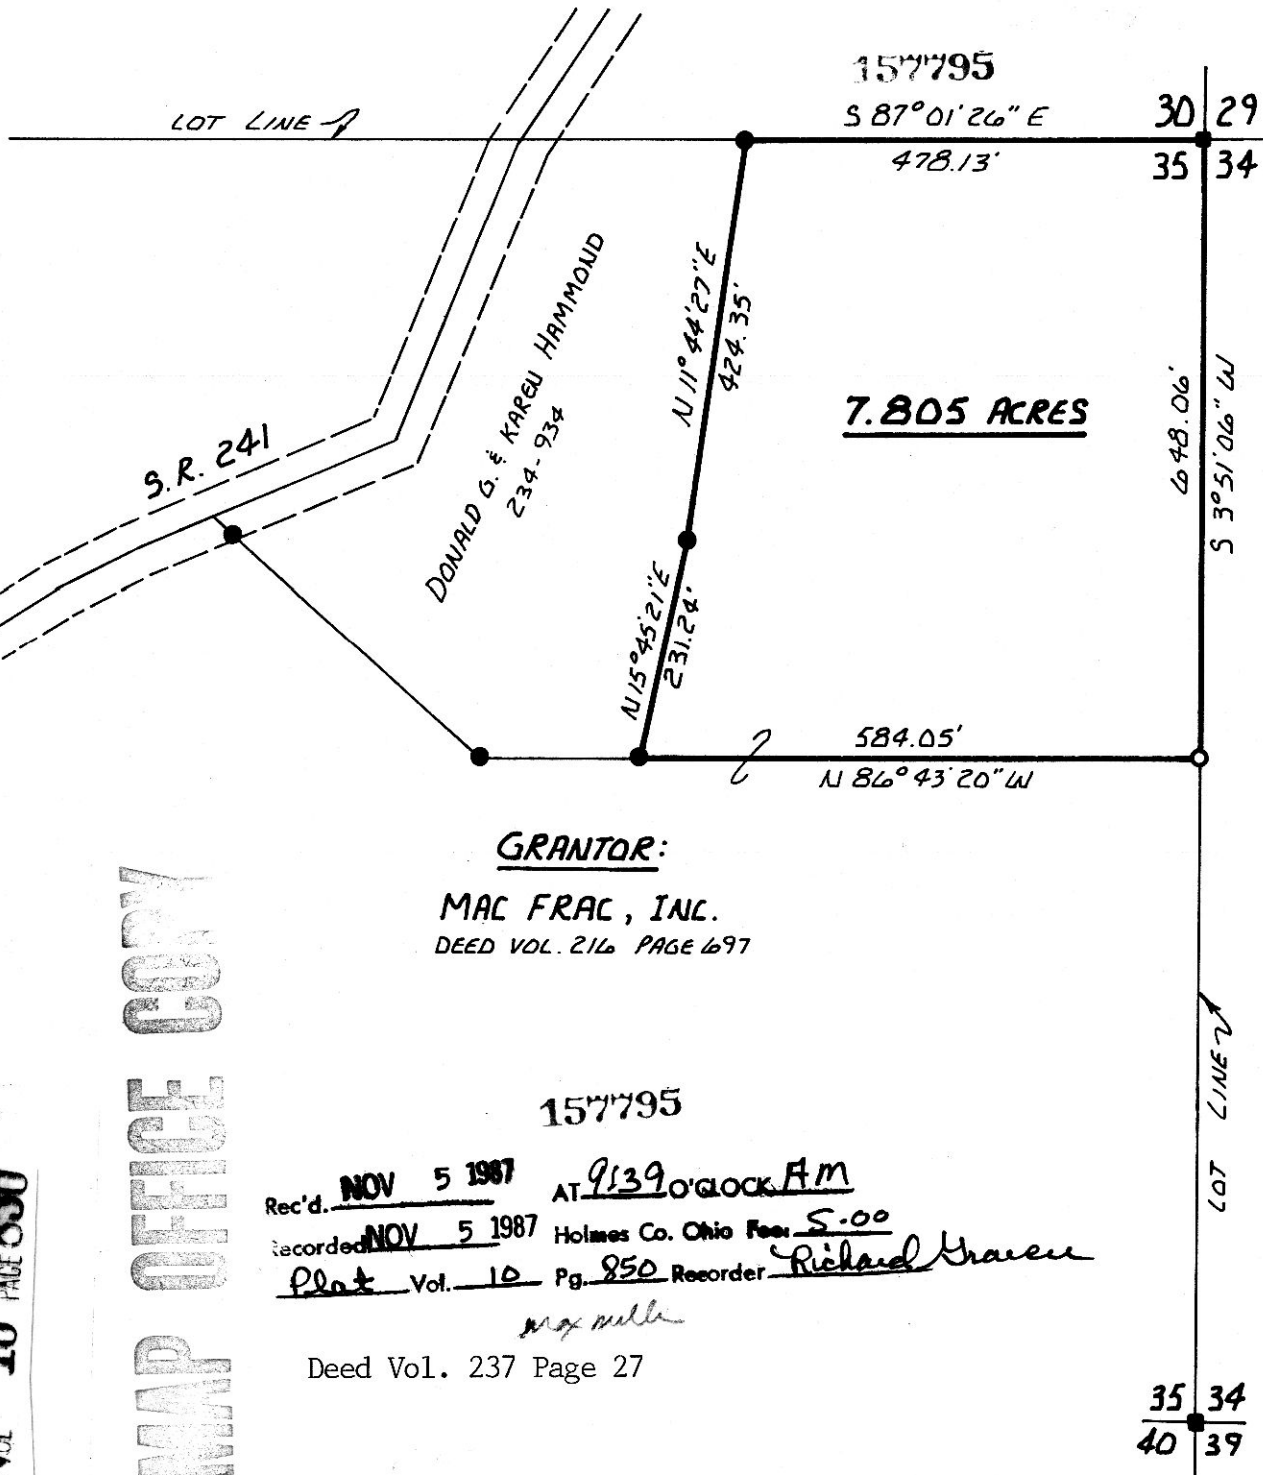

7.805 ACRES

GRANTOR:

MAC FRAC, INC.
 DEED VOL. 216 PAGE 697

157795

Rec'd. NOV 5 1987 AT 9:39 O'clock AM
 Recorded NOV 5 1987 Holmes Co. Ohio Fee 5.00
Plat Vol. 10 Pg. 850 Recorder Richard Trause

Deed Vol. 237 Page 27

35 34
 40 39

MAP OFFICE COPY

VOL 10 PAGE 850