


**MAP OFFICE COPY**

157803

This 3.046 Ac. plat is approved for residential wastewater.

Wayne Miller  
Sanitarian  
Date 10-13-87

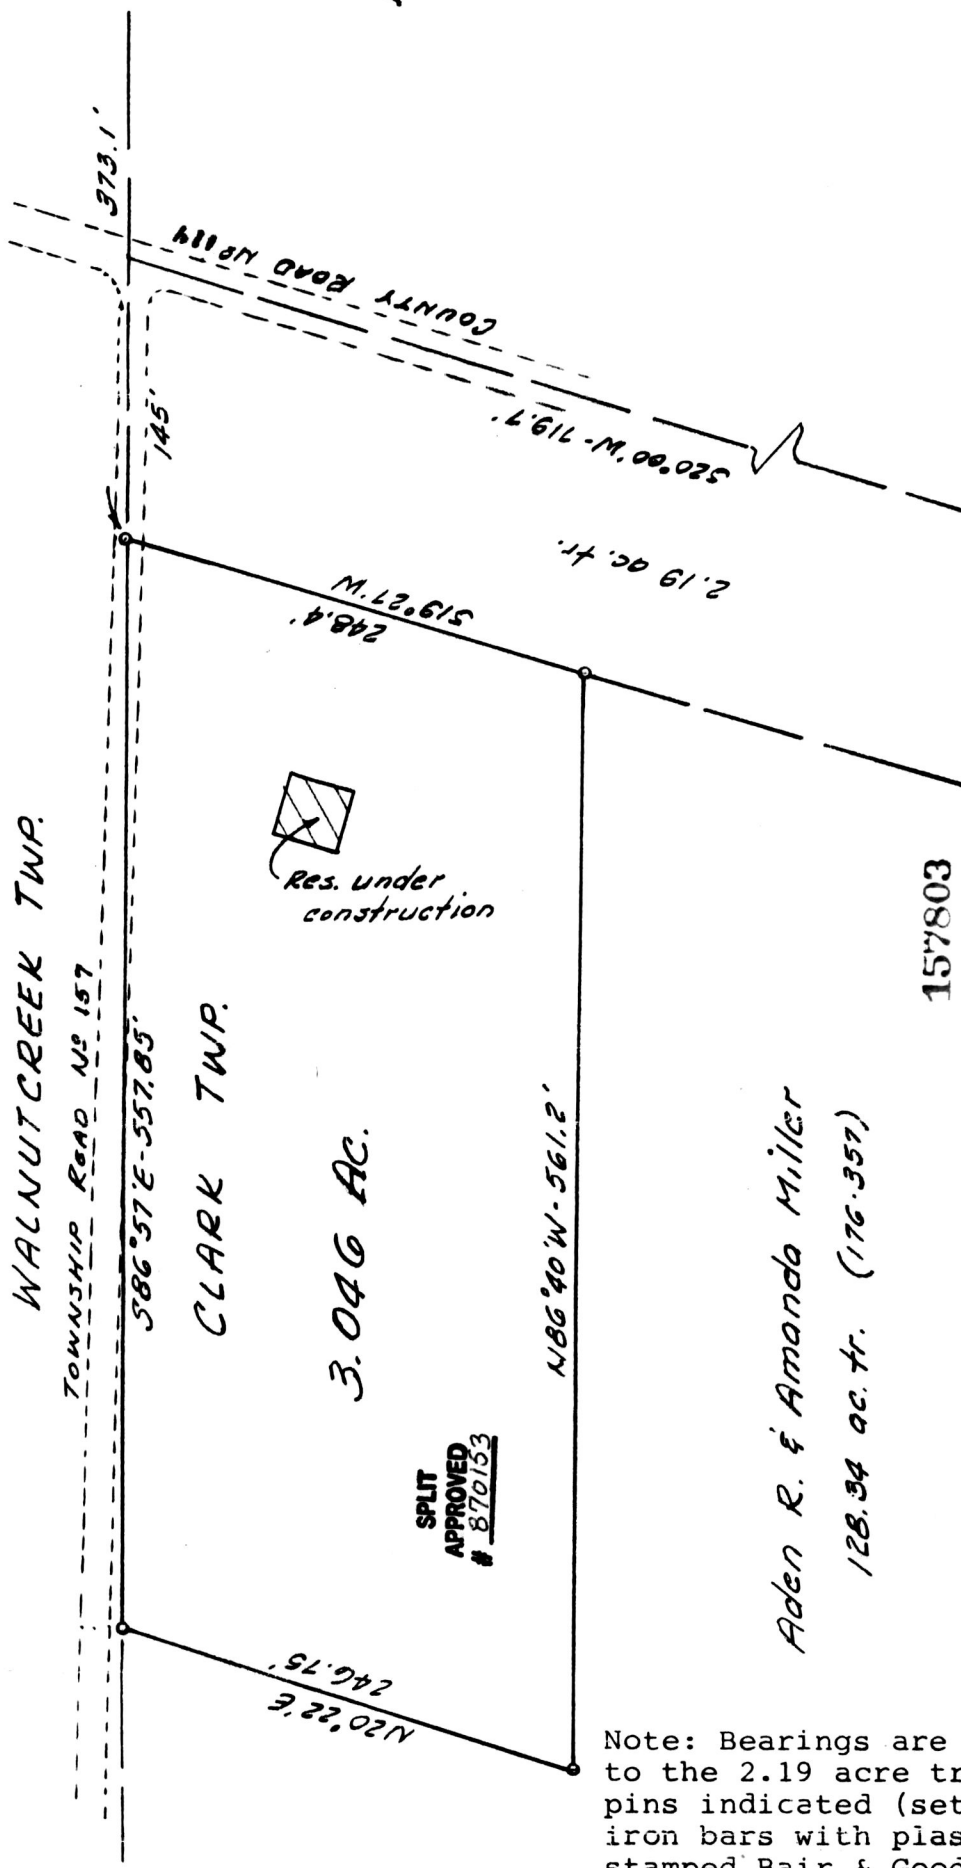

SPLIT APPROVED # 870153

Aden R. & Amanda Miller  
128.34 ac. tr. (176.357)

157803

Note: Bearings are oriented to the 2.19 acre tract. Iron pins indicated (set) are 5/8" iron bars with plastic cap stamped Bair & Goodie.

o - denotes Iron pin (set)

Rec'd. NOV 5 1987 AT 3:01 O'CLOCK PM  
 Recorded NOV 6 1987 Holmes Co. Ohio Fee: 5.00  
 Plat Vol. 10 Pg. 851 Recorder Richard Haver

**PLAT OF SURVEY FOR**  
 WAYNE MILLER  
 LOCATED IN the Northwest Quarter of  
 Section 2, Township 8, Range 5,  
 Clark Township, Holmes County, Ohio

SCALE 1 in. = 100 ft. DATE 9/29/87

**BAIR & GOODIE SURVEYING, Inc.**  
 153 North Broadway • NEW PHILADELPHIA, OHIO  
 TELEPHONE (216) 339-2552

I, THE UNDERSIGNED, HEREBY CERTIFY THAT THIS PLAT IS TRUE AND CORRECT.

Charles R. Goodie  
 REG. SURVEYOR NO. 5521

TUCKER PRINTING