



MAP OFFICE COPY

157821

GRANTORS:
DAVID L. & PATTY LOU MASTERS
DEED VOL. 231 PAGE 536

NORTHEAST CORNER
OF THE N.W. QTR.
OF THE N.E. QTR.
OF SECTION 18

KILLBUCK TOWNSHIP
N.E. QTR. SECTION 18
T-8 N R-8 W
HOLMES COUNTY, OHIO

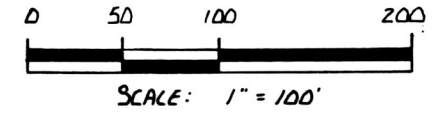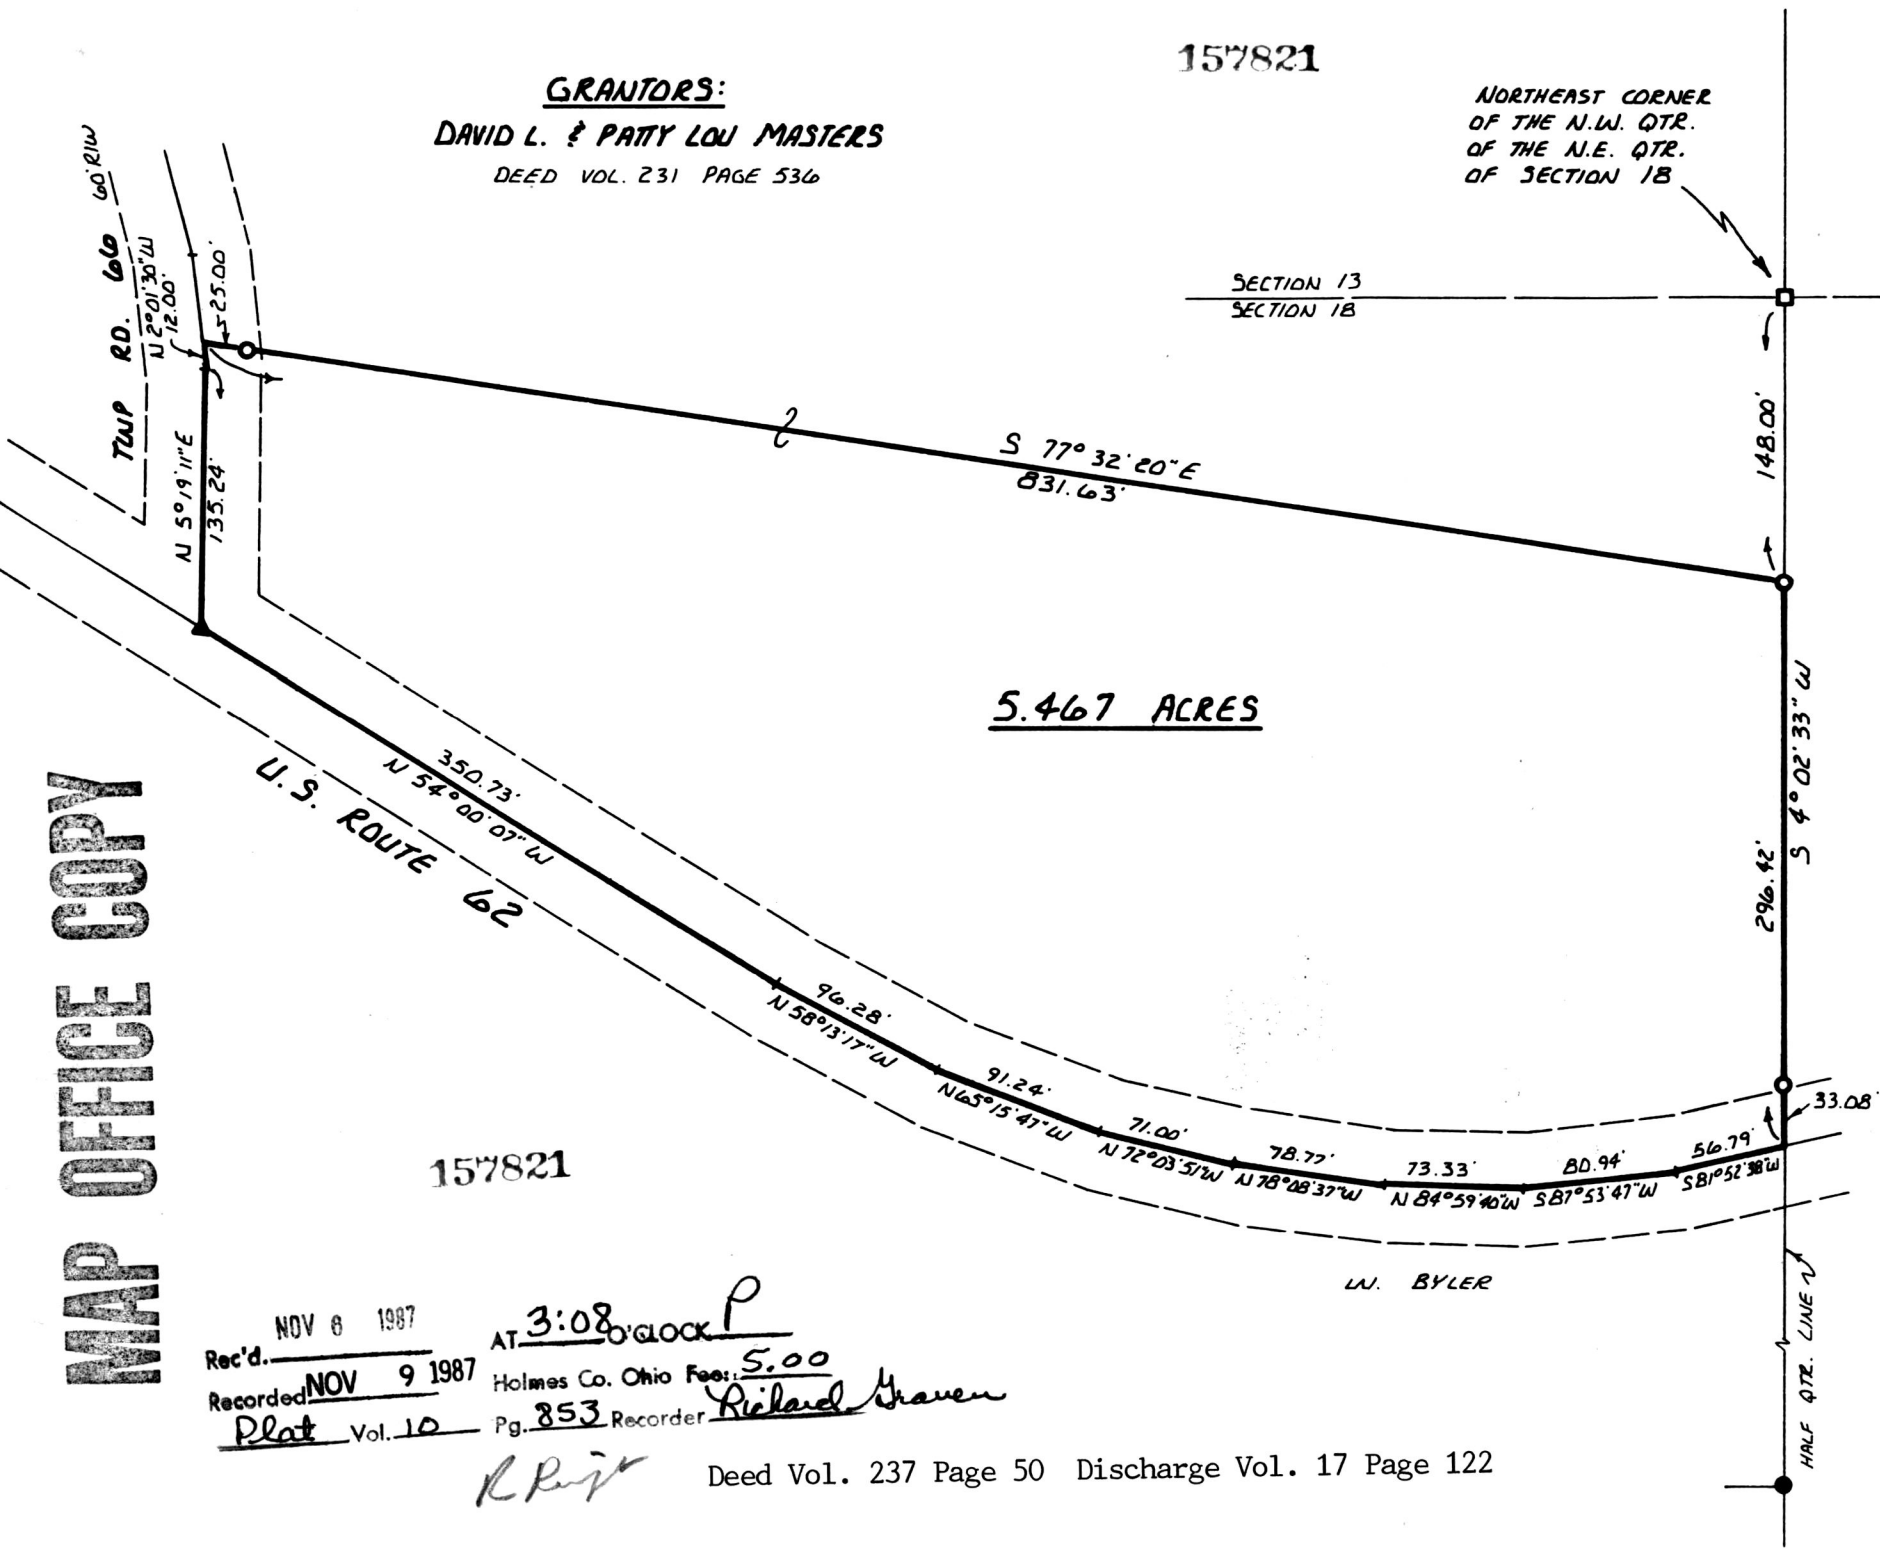

- IRON PIN FOUND
- ▲ R.R. SPIKE FOUND
- STONE WITH "X" FOUND
- 5/8" REBAR WITH I.D. CAP SET

REFERENCES:
SURVEY RECORD 2 PAGE 67
PLAT VOL. 9 PAGE 167
BEARINGS FROM SAME



I CERTIFY THIS SURVEY TO BE CORRECT
TO THE BEST OF MY KNOWLEDGE.

Donald C. Baker
DONALD C. BAKER P.S. 6938

4321 T.R. 252
GLENMONT, OH.

OCT. 26, 1987

Rec'd. NOV 8 1987
Recorded NOV 9 1987
Plat Vol. 10

AT 3:08 o'clock P
Holmes Co. Ohio Fee: 5.00
Pg. 853 Recorder *Richard Haven*

RRIV Deed Vol. 237 Page 50 Discharge Vol. 17 Page 122

VOL 10 PAGE 853