


MAP OFFICE COPY

157912
WALNUT CREEK TOWNSHIP
HOLMES COUNTY, OHIO
SE QTR. SECTION 17 T-9N, R-4W



- Iron Pin Found
- Iron Pin Set - 5/8" Rebar With Yellow Cap Marked "LONG-6505"

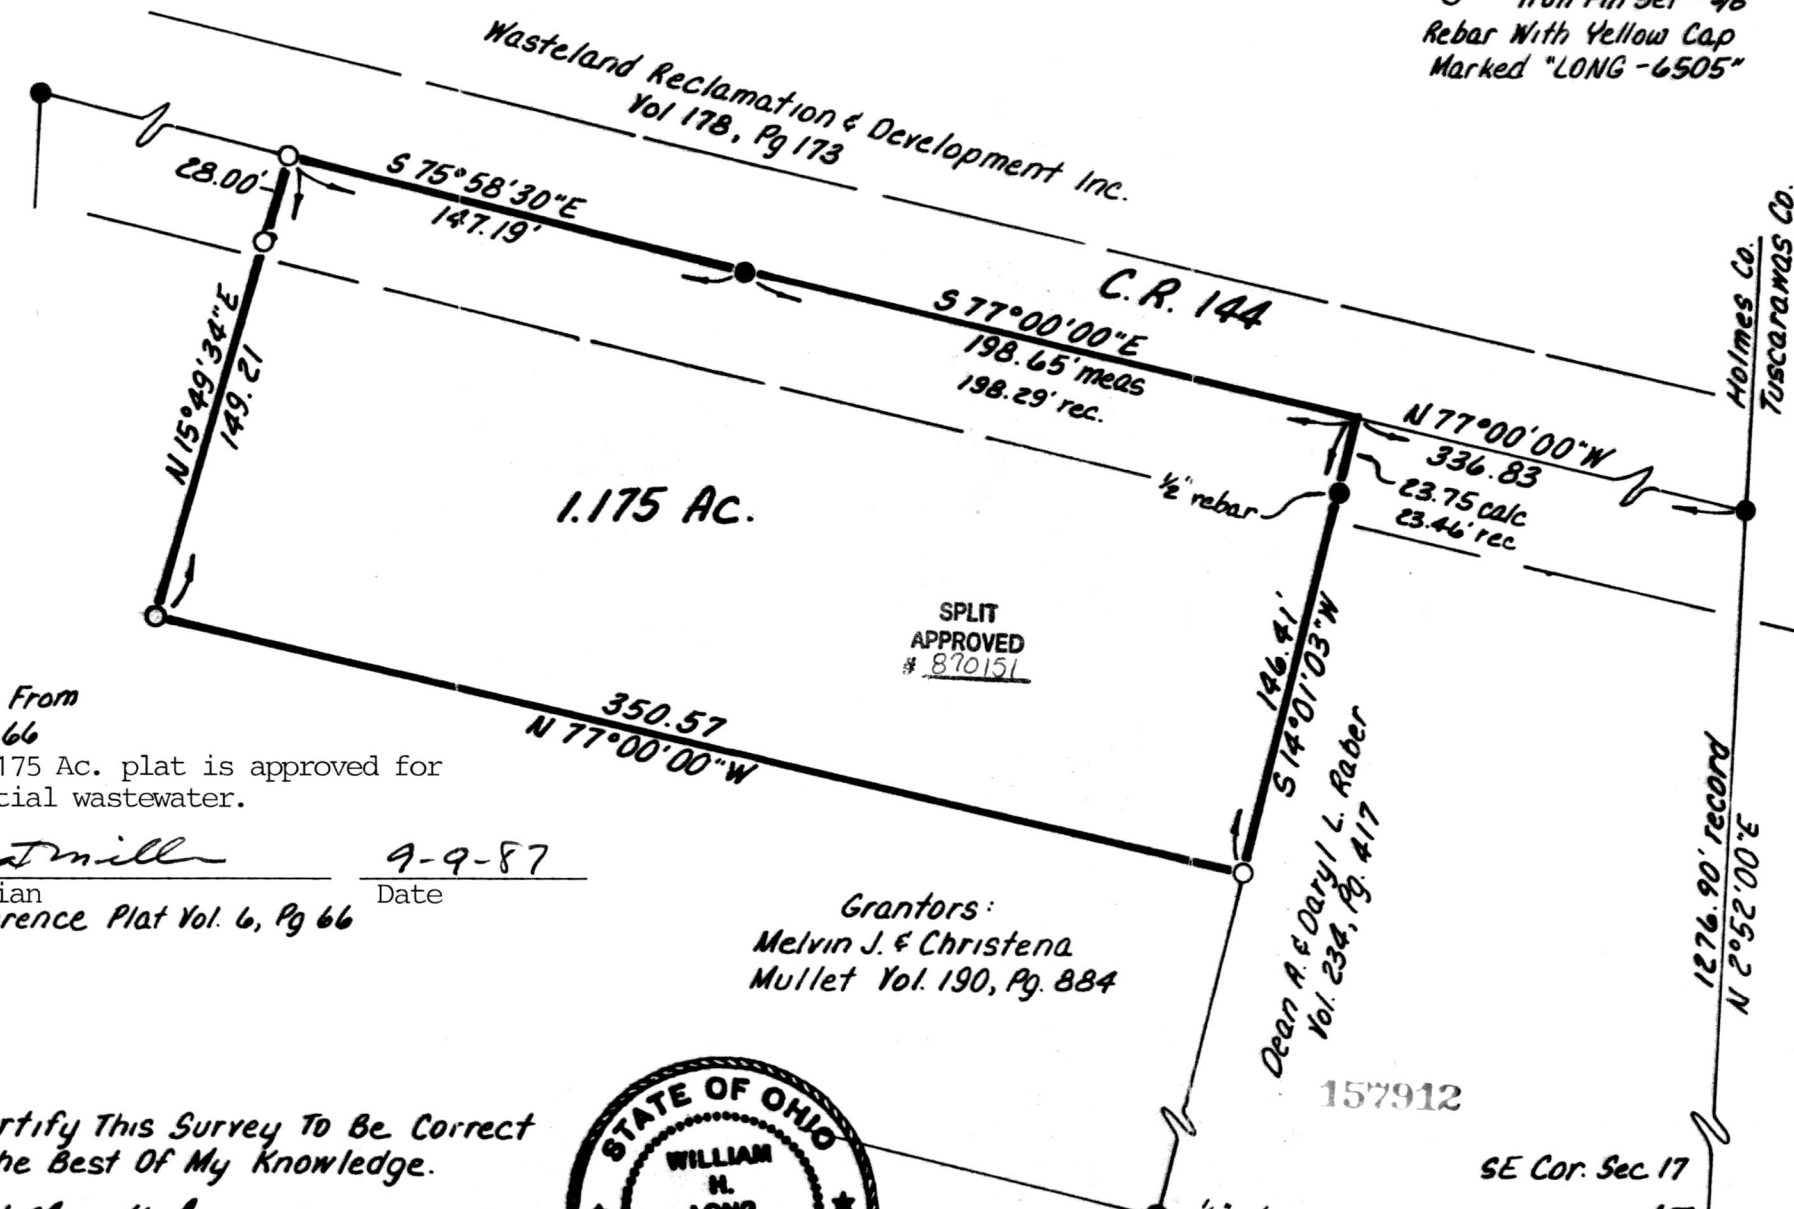

Bearings From
P.Y. 6, Pg 66
This 1.175 Ac. plat is approved for
residential wastewater.

Mat Miller Sanitarian
9-9-87 Date
Reference Plat Vol. 6, Pg 66

Grantors:
Melvin J. & Christena
Mullet Vol. 190, Pg. 884

SPLIT
APPROVED
870151



I Certify This Survey To Be Correct
To The Best Of My Knowledge.
William H. Long April 28, 1987
William H Long P.S. 6505
13301 T.R. 503
Big Prairie, Ohio 44611

rec'd NOV 17 1987 At 4:00 O'CLOCK PM
Recorded NOV 18 1987 Holmes Co. Ohio Fee 5.00
Plat Vol. 10 Pg. 855 Recorder Richard Hansen