



158358

VILLAGE OF MILLERSBURG
PART OF OUT LOT 10
HARDY TWP., HOLMES CO.
OHIO

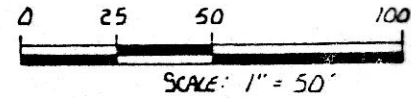

VOL 10
PAGE 884

- IRON PIN FOUND
- 3/8" RE-BAR WITH I.D. CAP SET

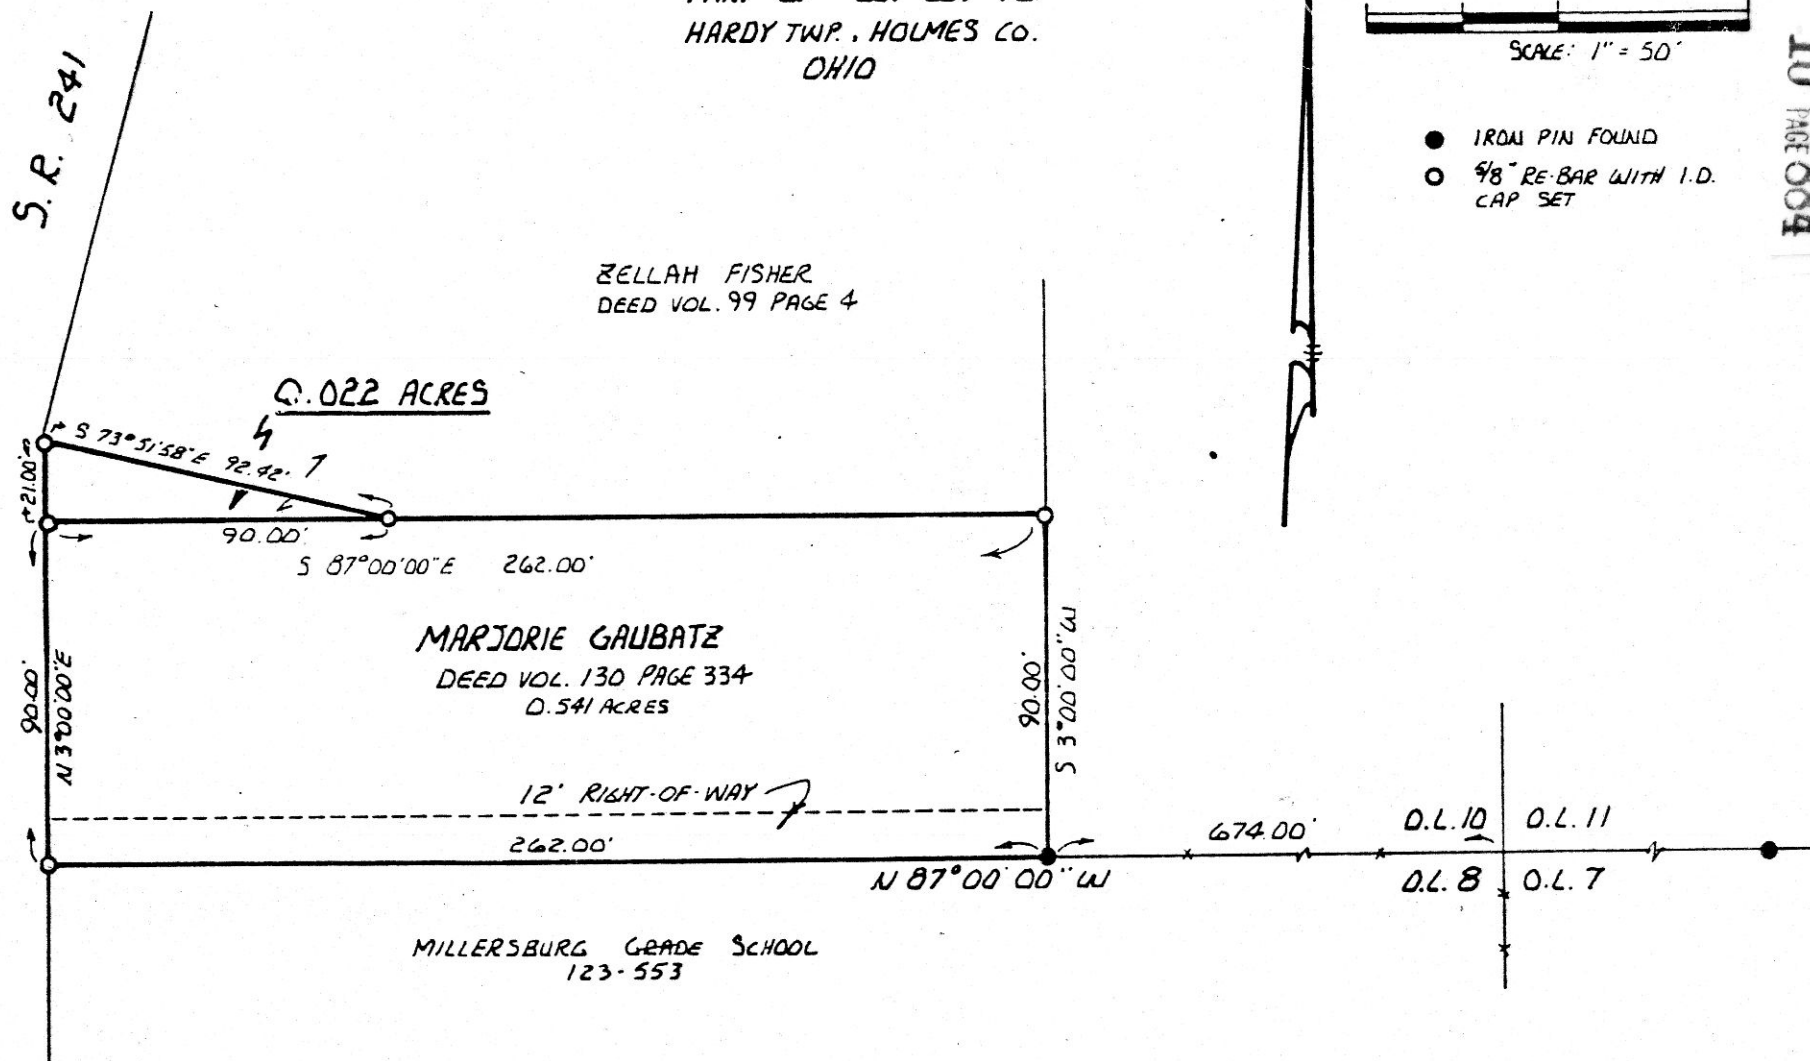

ZELLAH FISHER
DEED VOL. 99 PAGE 4

MARJORIE GAUBATZ
DEED VOL. 130 PAGE 334
0.541 ACRES

MILLERSBURG GRADE SCHOOL
123-553

MAP OFFICE COPY

Deed Vol. 237 Page 590

Rec'd. DEC 29 1987

Recorded DEC 30 1987

Plat Vol. 10


AT 2:42 o'clock P.M.

Holmes Co. Ohio Fees 5.00

Pg. 884 Recorder Richard

Sam Stent

Shaven

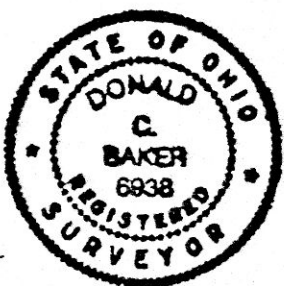

I CERTIFY THIS SURVEY TO BE CORRECT
TO THE BEST OF KNOWLEDGE.

Donald C Baker
DONALD C. BAKER P.S. 6938

4321 T.R. 252
GLENMONT OH.

JUNE 12, 1987
REV. NOV. 9, 1987

This lot split was granted at the regular
meeting of the Millersburg Village Council Nov. 23
1987 by vote of 6-0.

Harold S. Wheaton Clerk