

MAP OFFICE COPY


This 1.484 Ac. plat is approved for residential wastewater.

*Matt Miller*

Sanitarian


1-4-88

Date

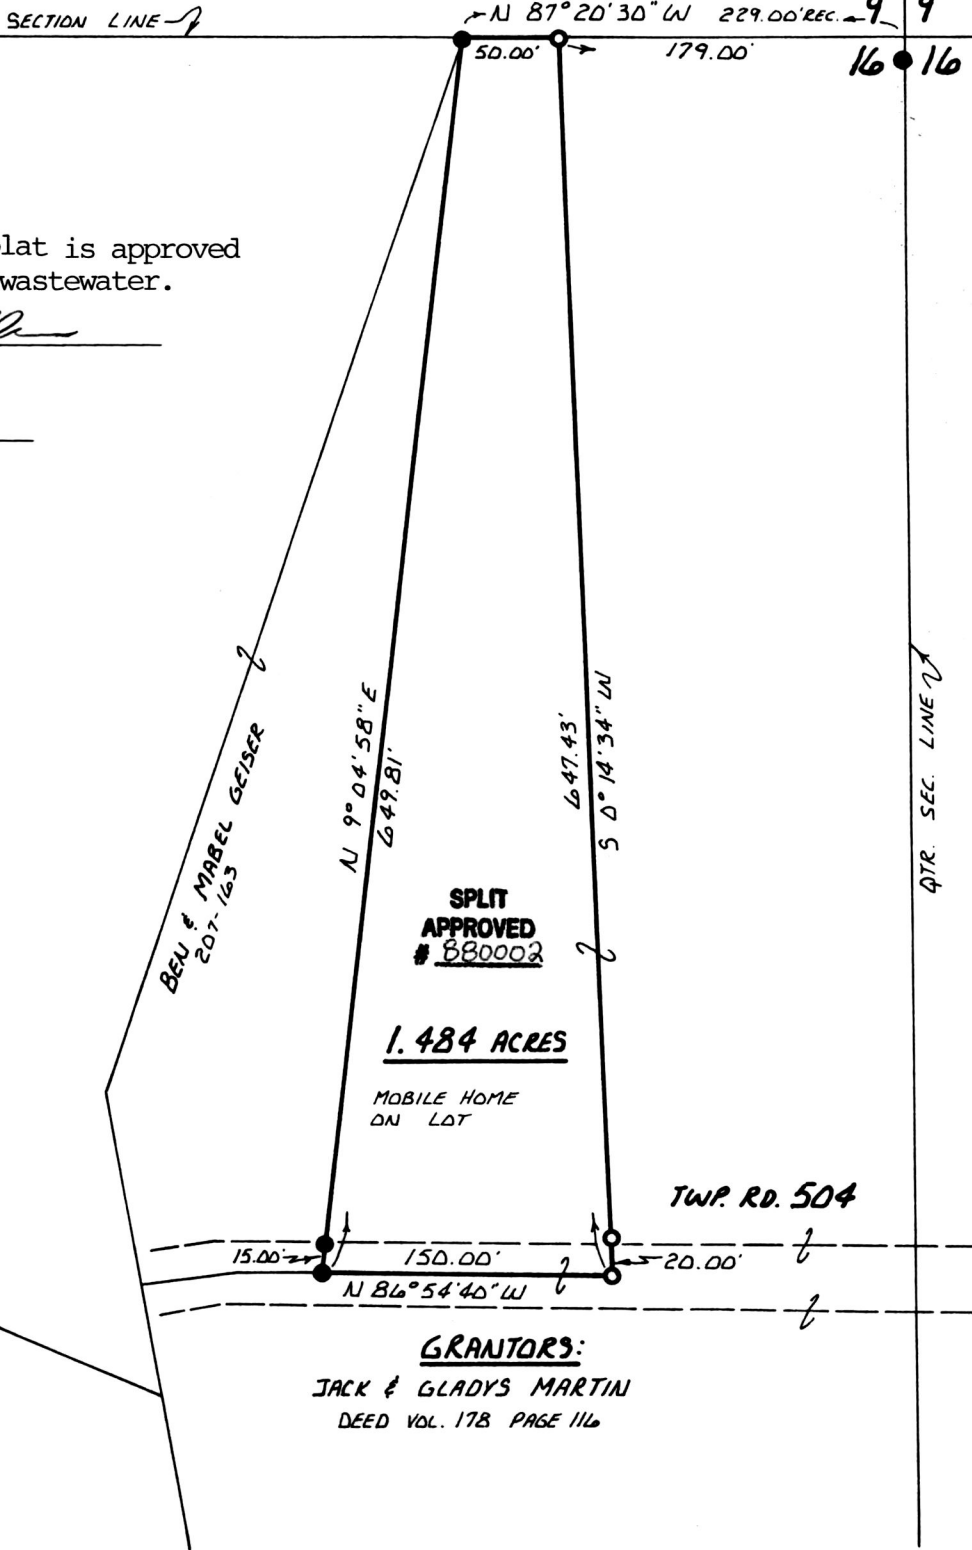

GRANTORS:  
JACK & GLADYS MARTIN  
DEED VOL. 178 PAGE 116


RIPLEY TOWNSHIP  
N.W. QTR. SECTION 16  
T-17N R-14W  
HOLMES COUNTY, OHIO

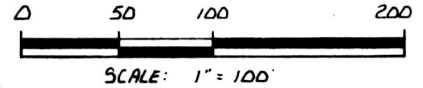

- IRON PIN FOUND
- 5/8" REBAR WITH I.D. CAP SET

REFERENCES:

PLAT VOL. 3 PAGE 19-B  
PLAT VOL. 8 PAGE 28B  
PLAT VOL. 8 PAGE 479  
BEARINGS FROM SAME

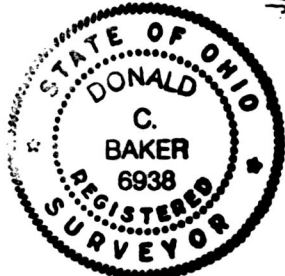

I CERTIFY THIS SURVEY TO BE CORRECT TO THE BEST OF MY KNOWLEDGE.

*Donald C. Baker*

DONALD C. BAKER P.S. 6938  
4321 TR 252  
GLENMONT, OH.

DEC. 21, 1987

Deed Vol. 237 Page 750  
JAN 11 1988  
12:28 O'CLOCK P.M.  
Holmes Co. Ohio Fees 5.00  
Recorded  
Plat Vol. 10 Pg. 891 Recorder *Richard Graven*  
*Jan Hermal*

158513