


158903

MECHANIC TWP. 3<sup>RD</sup> QTR.  
LOT 34 T-8N; R-6W  
HOLMES COUNTY OHIO

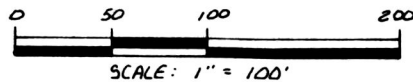


- 5/8" REBAR WITH I.D. CAP SET
- STONE WITH "X" FOUND

BEARINGS ASSUMED

REFERENCES:

- DEED VOL. 210 PAGE 194
- DEED VOL. 200 PAGE 690

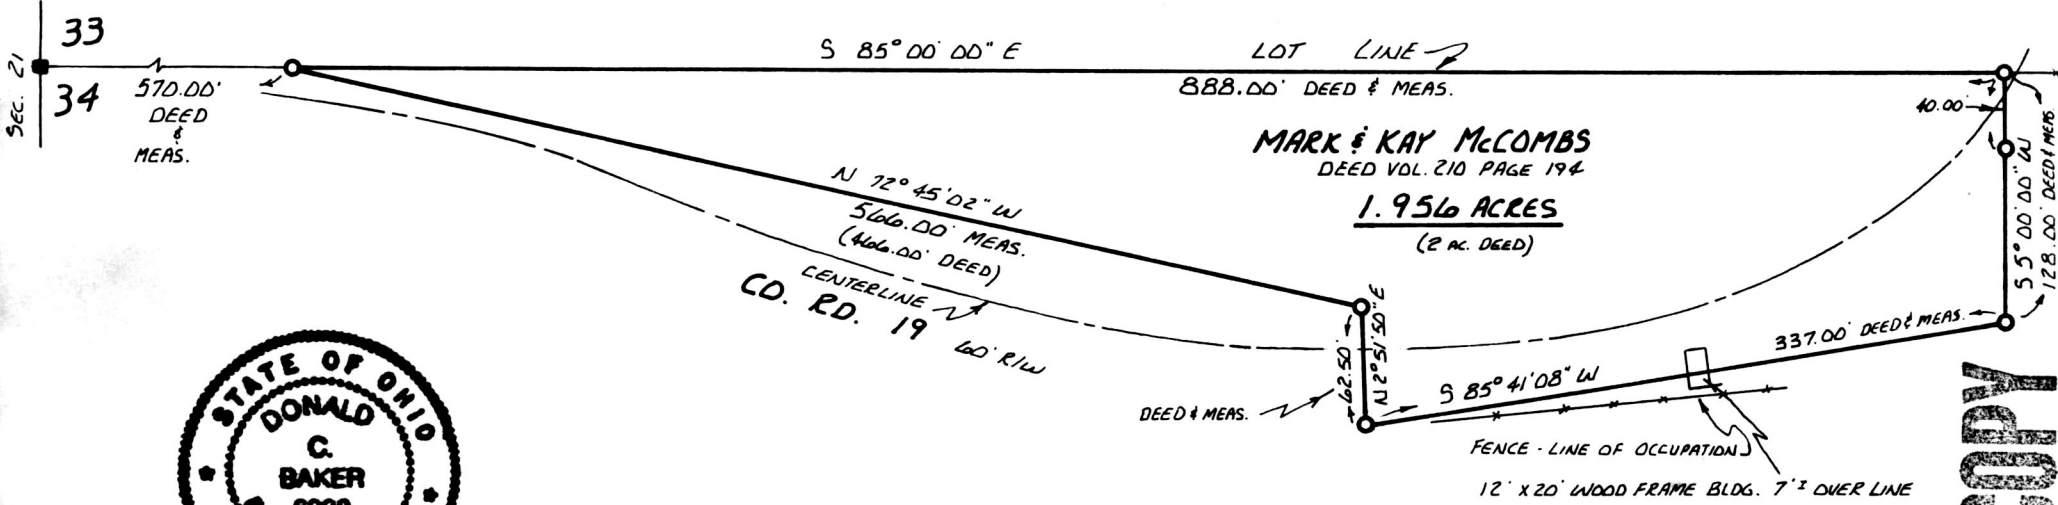

**MARK & KAY McCOMBS**  
DEED VOL. 210 PAGE 194  
**1.956 ACRES**  
(2 AC. DEED)



N. MILLER  
119-551

I CERTIFY THIS SURVEY TO BE CORRECT  
TO THE BEST OF MY KNOWLEDGE.

Donald C. Baker  
DONALD C. BAKER P.S. 6938  
4321 T.R. 252  
GLENMONT, OH.

JAN. 23, 1988

158903

Rec'd. FEB 22 1988 AT 10:41 O'CLOCK AM  
Recorded FEB 22 1988 Holmes Co. Ohio Fee: 5.00  
PIAT Vol. 10 Pg. 907 Recorder Richard Gaven

*Jan* Deed Vol. 238 Page 160

MAP OFFICE COPY