

158922

**KNOX TOWNSHIP
HOLMES COUNTY, OHIO
N.W. QTR., SEC. 20, T-17N, R-14W**

- Iron Pin Found
- ▲ Boat Spike Found
- Iron Pin Set - 5/8" Rebar With Yellow Cap Marked "LONG 7115"


Bearings Assumed

References:


- Plat Vol. 10, Pg. 873
- Plat Vol. 8, Pg. 695

Grantor:

Edward & Sandra
Markel
Deed Vol. 235, Pg 948

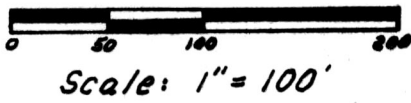

(2.000 Ac.)
This plat not approved for any use that generates wastewater.
[Signature] 9 Feb 88
Sanitarian Date

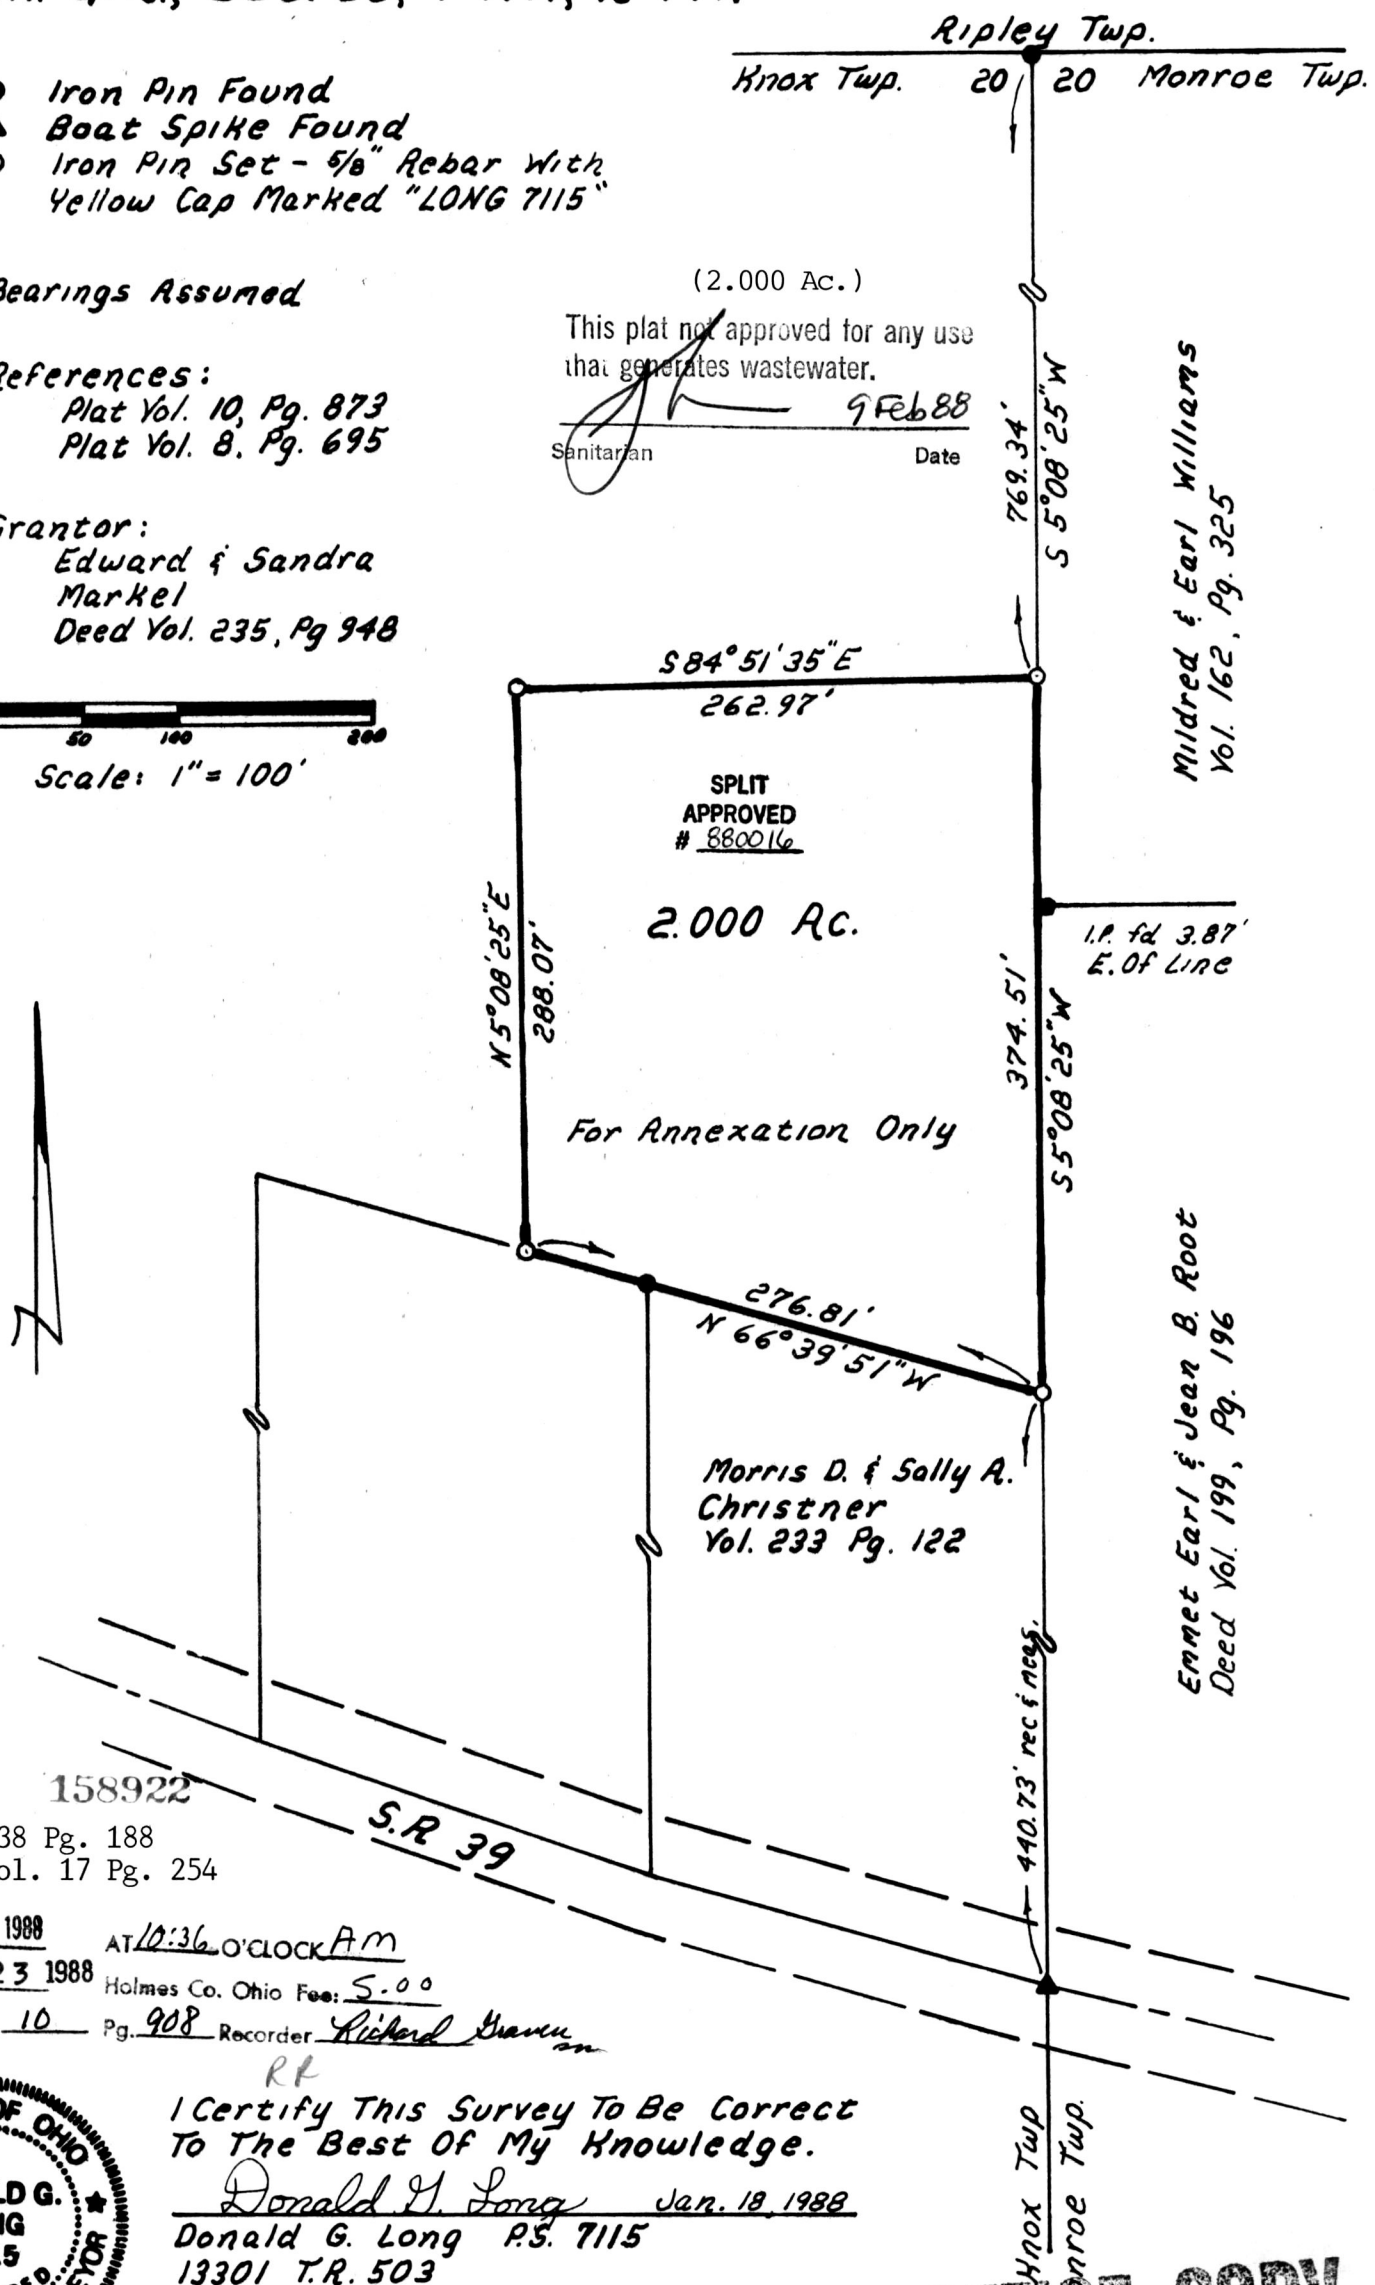

158922
Deed Vol. 238 Pg. 188
Discharge Vol. 17 Pg. 254

Rec'd. FEB 23 1988 AT 10:36 O'clock AM
Recorded FEB 23 1988 Holmes Co. Ohio Fee: 5.00
Plat Vol. 10 Pg. 908 Recorder *Richard Swanson*



I Certify This Survey To Be Correct To The Best Of My Knowledge.
Donald G. Long Jan. 18, 1988
Donald G. Long P.S. 7115
13301 T.R. 503
Big Prairie, Ohio, 44611

MAP OFFICE COPY