



ROBERT & ANNA GILLESPIE
225-972

158982

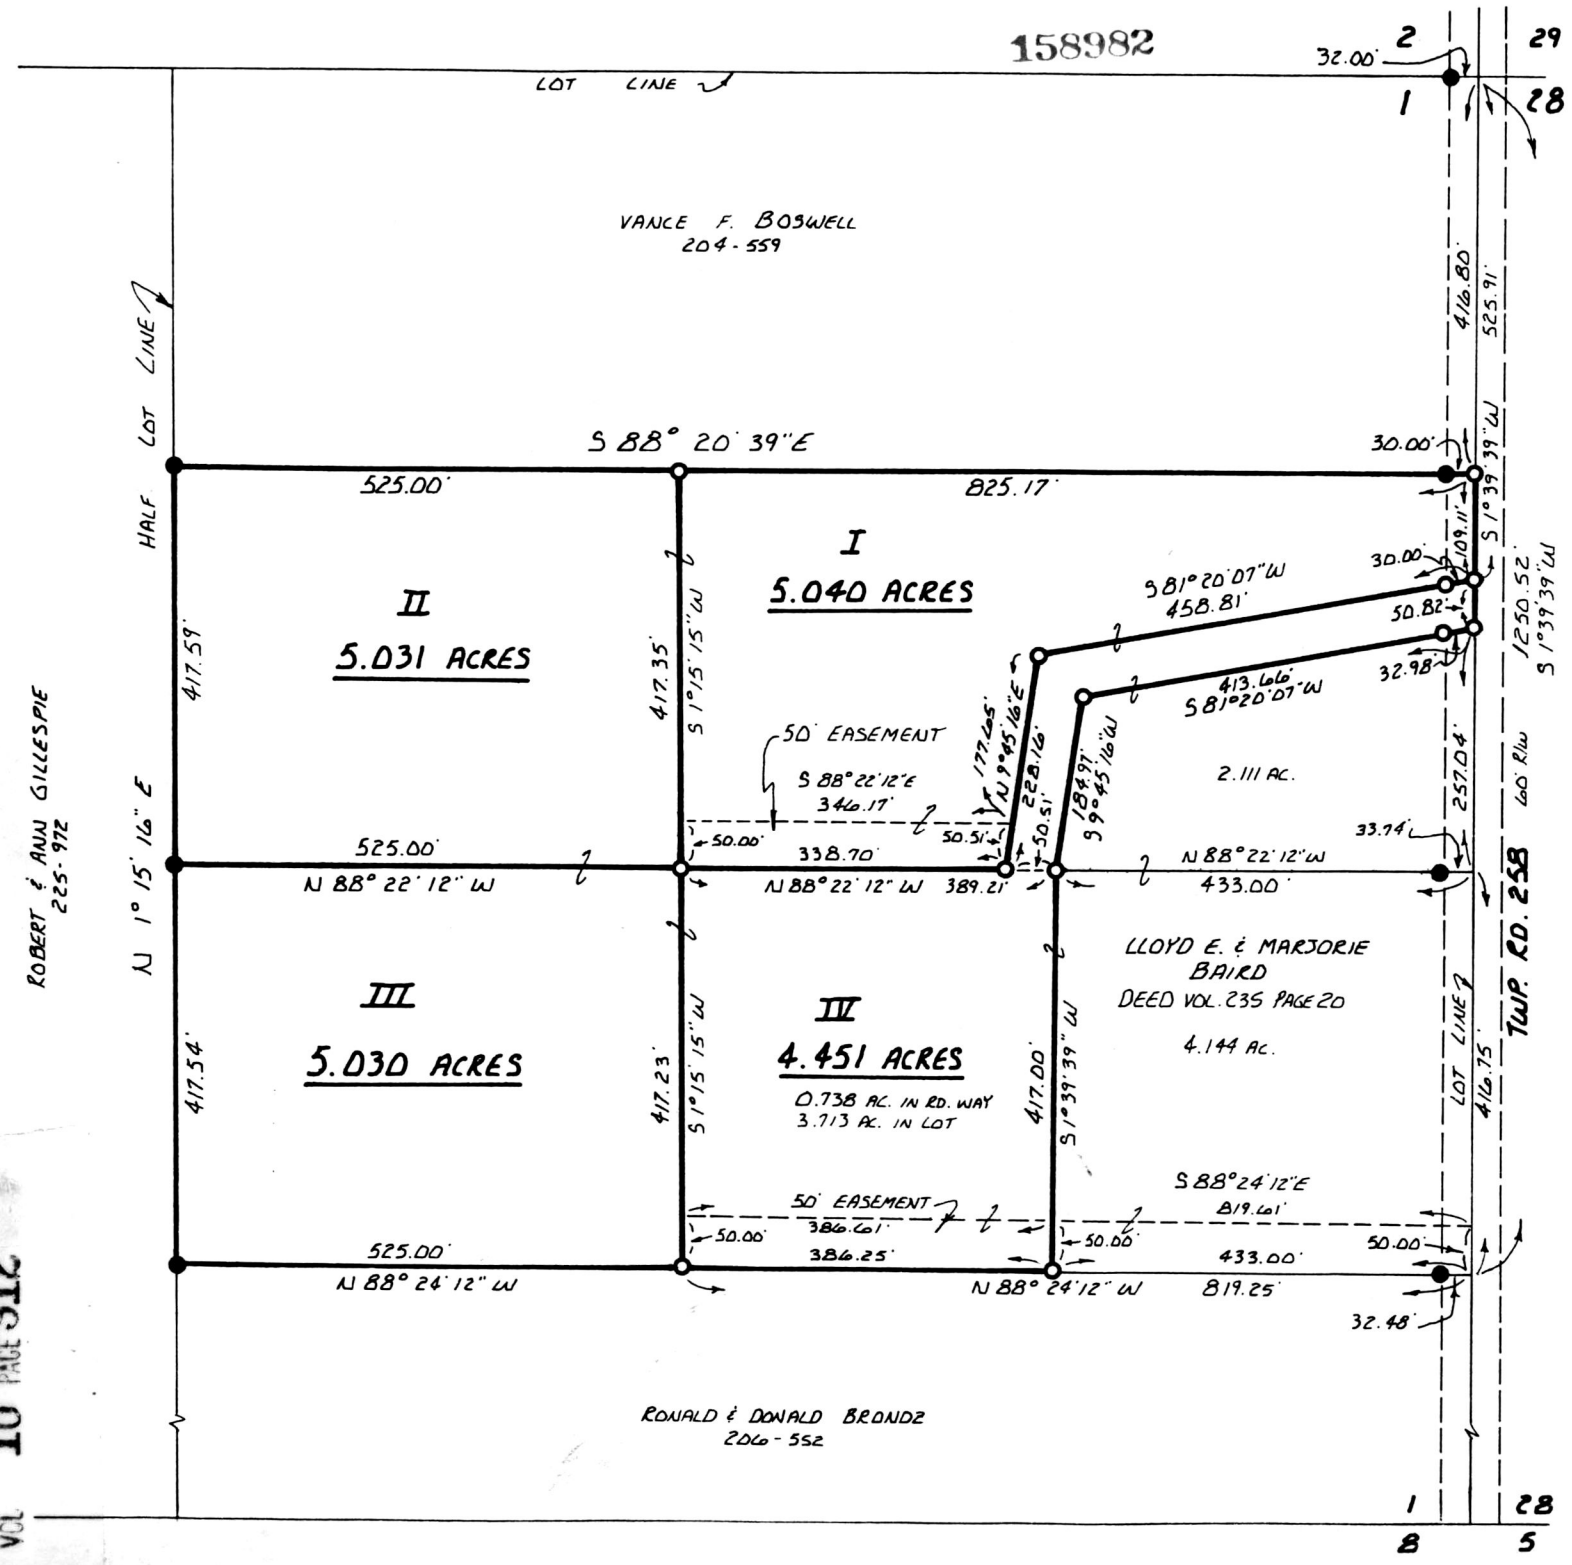


MONROE TOWNSHIP 2ND QTR.
 LOT 1 T-9N; R-8W
 HOLMES COUNTY OHIO

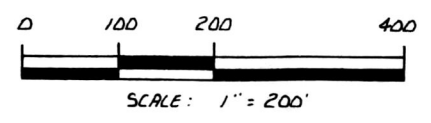

- IRON PIN FOUND
- 5/8" REBAR WITH I.D. CAP SET

BEARING REFERENCE:
 PLAT VOL. 9 PAGE 22

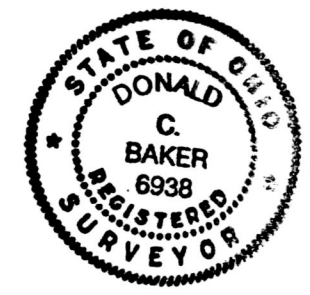

158982

Rec'd. MAR 1 1988

AT 2:30 O'CLOCK PM

Recorded MAR 2 1988

Holmes Co. Ohio Fee: 5.00

Plat Vol. 10

Pg. 912 Recorder Richard Tharen

Deed Vol. 238 Page 255, 249 & 252

I CERTIFY THIS SURVEY TO BE CORRECT TO THE BEST OF MY KNOWLEDGE.

Donald C. Baker
 DONALD C. BAKER P.S. 6938

4321 T.R. 252
 GLENMONT, OH.
 NOV. 25, 1987

MAP OFFICE COPY