


MAP OFFICE COPY

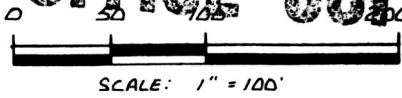

- STONE WITH "X" FOUND
- 5/8" X 15" REBAR SET
- 5/8" X 30" REBAR SET WITH PLASTIC I.D. CAP MARKED "BAKER 6938"

BEARINGS ALONG QTR SEC. LINE ASSUMED


159055

MECHANIC TOWNSHIP
S.E. QTR. FRACT'L SEC. 8
T-8 N R-6 W
HOLMES COUNTY, OHIO

This 2.188 Ac. plat is approved for residential wastewater.

Mat Miller
Sanitarian

2-18-88
Date

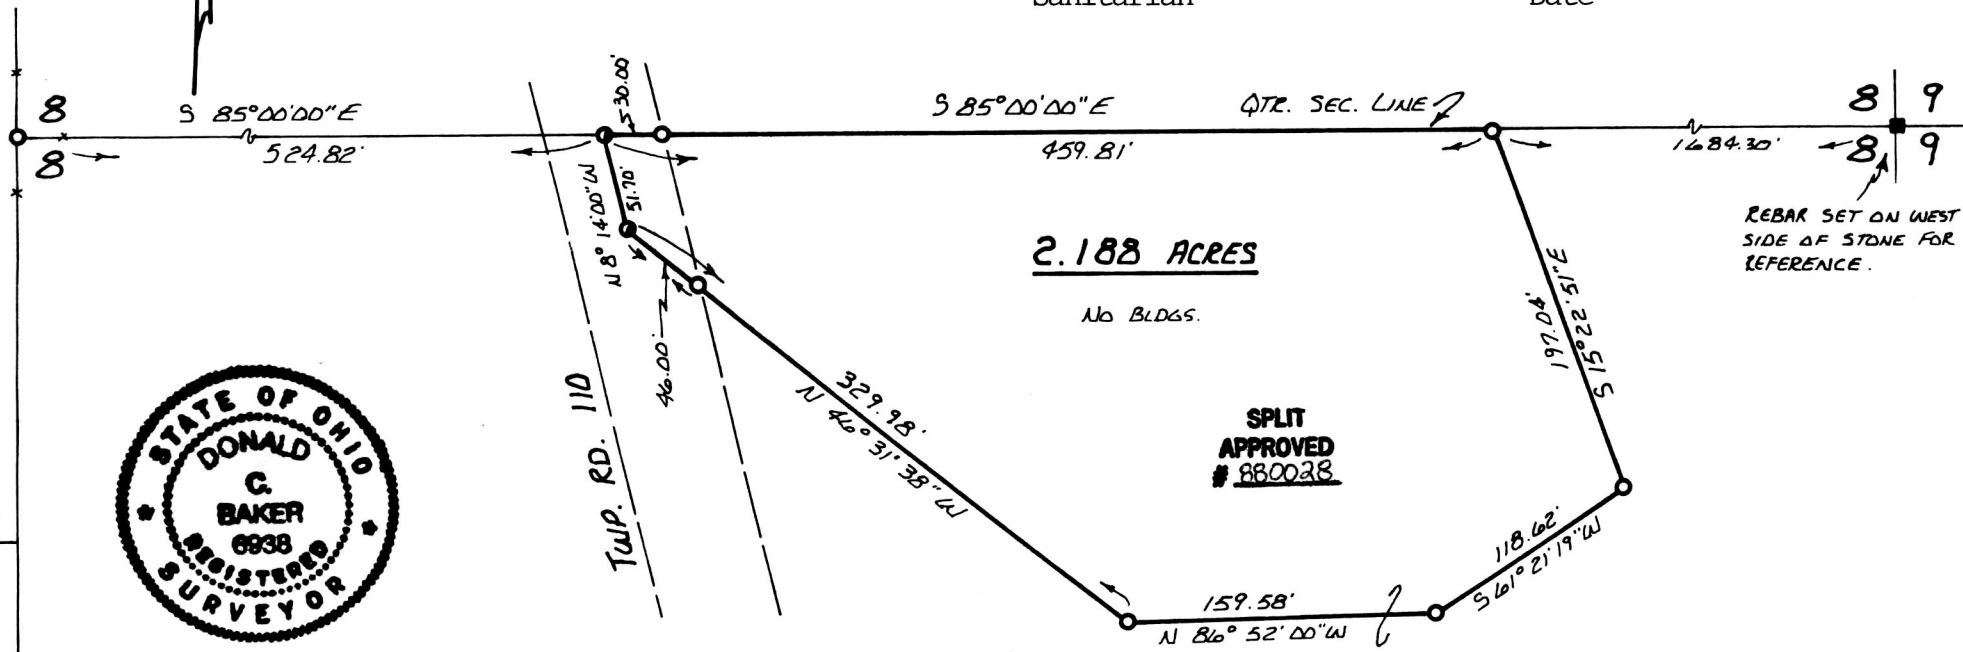

I CERTIFY THIS SURVEY TO BE CORRECT TO THE BEST OF MY KNOWLEDGE.

Donald C. Baker

DONALD C. BAKER P.S. 6938
4321 TR 252
GLENMONT OH. PH. 377-4177

FEB. 4, 1988

GRANTORS:

NOAH A. & SALOMA RABER

DEED VOL. 140	PAGE 11
" " 228	" 119
" " 233	" 996

159055

Rec'd. MAR 8 1988

Recorded MAR 9 1988

Plat Vol. 10

AT 4:13 O'CLOCK PM

Holmes Co. Ohio Fee: 10.00

Pg. 918 Recorder *Richard Grewer*

Deed Vol. 238 Pg. 365