


159230

PRAIRIE TOWNSHIP
N.W. QTR. SEC. 34
T-14N R-13W
HOLMES COUNTY, OHIO

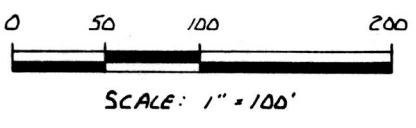

- IRON PIN FOUND
- 5/8" REBAR WITH I.D. CAP SET
I.D. CAP MARKED "BAKER 6938"


REFERENCE:
PLAT VOL. 10 PAGE 485
BEARINGS FROM SAME

(1.000 Ac.)

This plat not approved for any use
tha. generates wastewater.

Matmill 3-18-88
Sanitarian Date

SPLIT
APPROVED
#880038

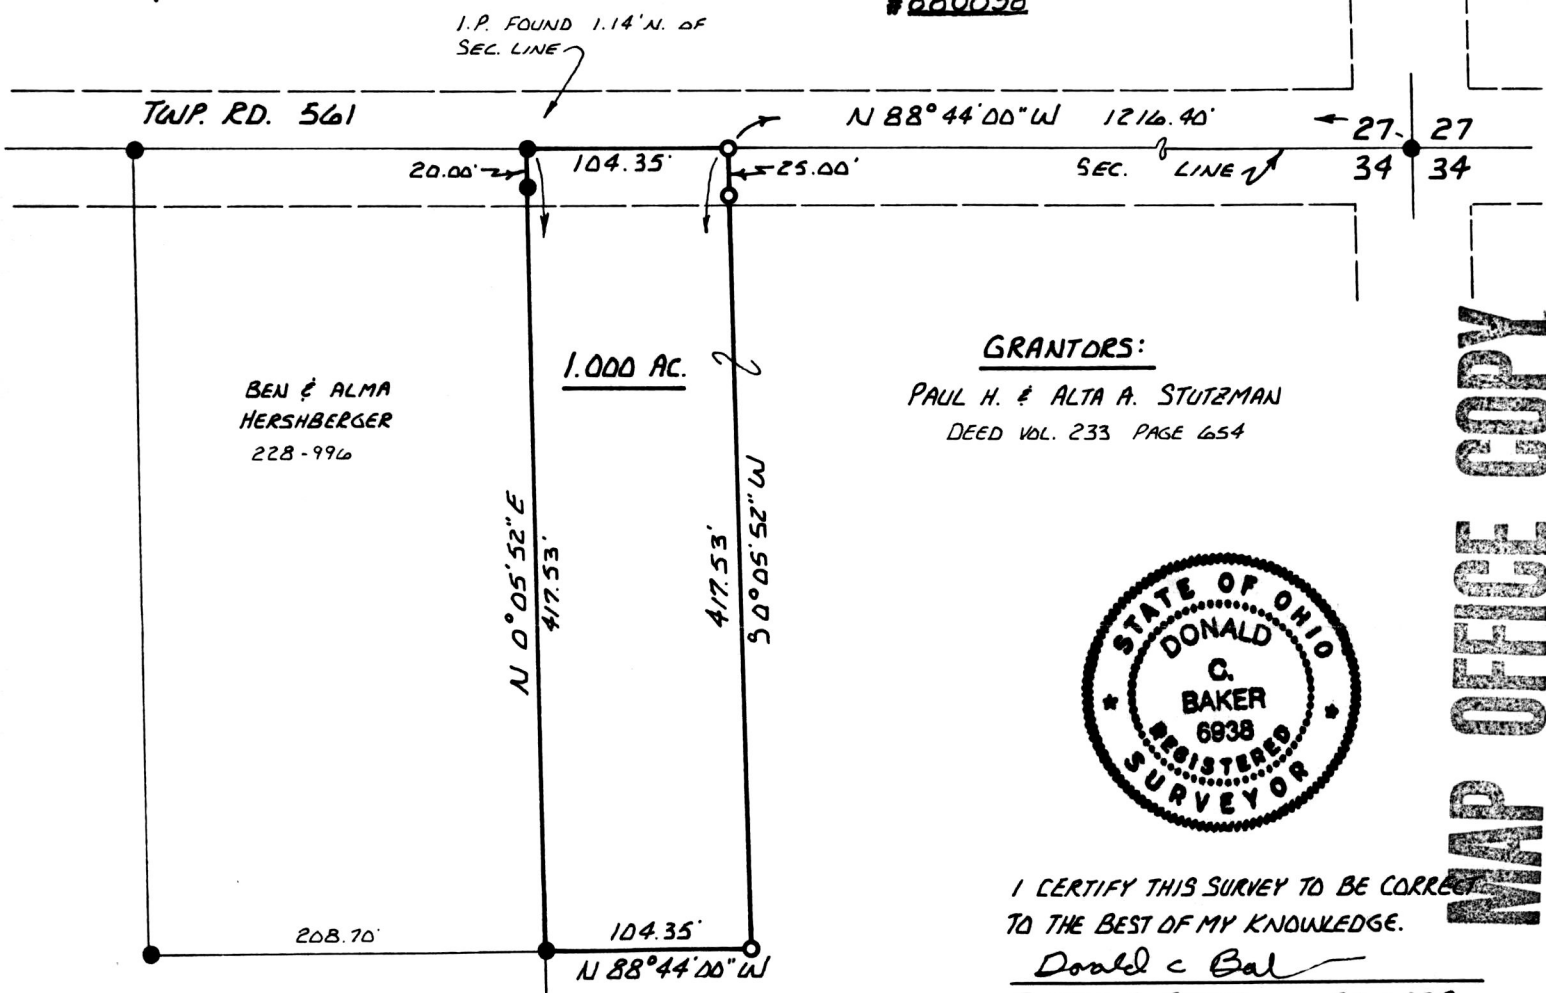

GRANTORS:

PAUL H. & ALTA A. STUTZMAN
DEED VOL. 233 PAGE 654



I CERTIFY THIS SURVEY TO BE CORRECT
TO THE BEST OF MY KNOWLEDGE.

Donald C Baker
DONALD C. BAKER P.S. 6938
4321 TR 252
GLENMONT, OH.
FEB. 26, 1988

MAP OFFICE COPY

159230

Rec'd. MAR 25 1988 AT 2:04 O'CLOCK PM
Recorded MAR 28 1988 Holmes Co. Ohio Fee: \$5.00
Plat Vol 10 Pg 927 Recorder *Richard Gaven*
Laurel