


# MAP OFFICE COPY

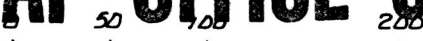

SCALE: 1" = 100'

- IRON PIN FOUND
- ▲ R.R. SPIKE SET
- 5/8" REBAR WITH I.D. CAP SET
- I.D. CAP MARKED "BAKER 6938"

HARDY TOWNSHIP 2ND QTR.  
 LOT 24 T-9N R-7W  
 HOLMES COUNTY, OHIO

159643

at 1:08 o'clock P.M.  
 Holmes Co. Ohio Nov 5, 1988  
 No 951 Recorder, Richard [Signature]

MAY 4 1988  
 Recorded MAY 5 1988  
 Plat Vol 10



I CERTIFY THIS SURVEY TO BE CORRECT TO THE BEST OF MY KNOWLEDGE.

*Donald C. Baker*

DONALD C. BAKER P.S. 6938  
 4321 TR 252  
 GLENMONT OH.

APRIL 9, 1988

### GRANTORS:


JACOB R. & FRED A. COBLENTZ  
 DEED VOL 180 PAGE 243

FRED R. & ESTHER A. MILLER  
 223-525  
 229-241

This 1.000 Ac. plat is approved for residential wastewater.

*mat miller*  
 Sanitarian

4-26-88  
 Date

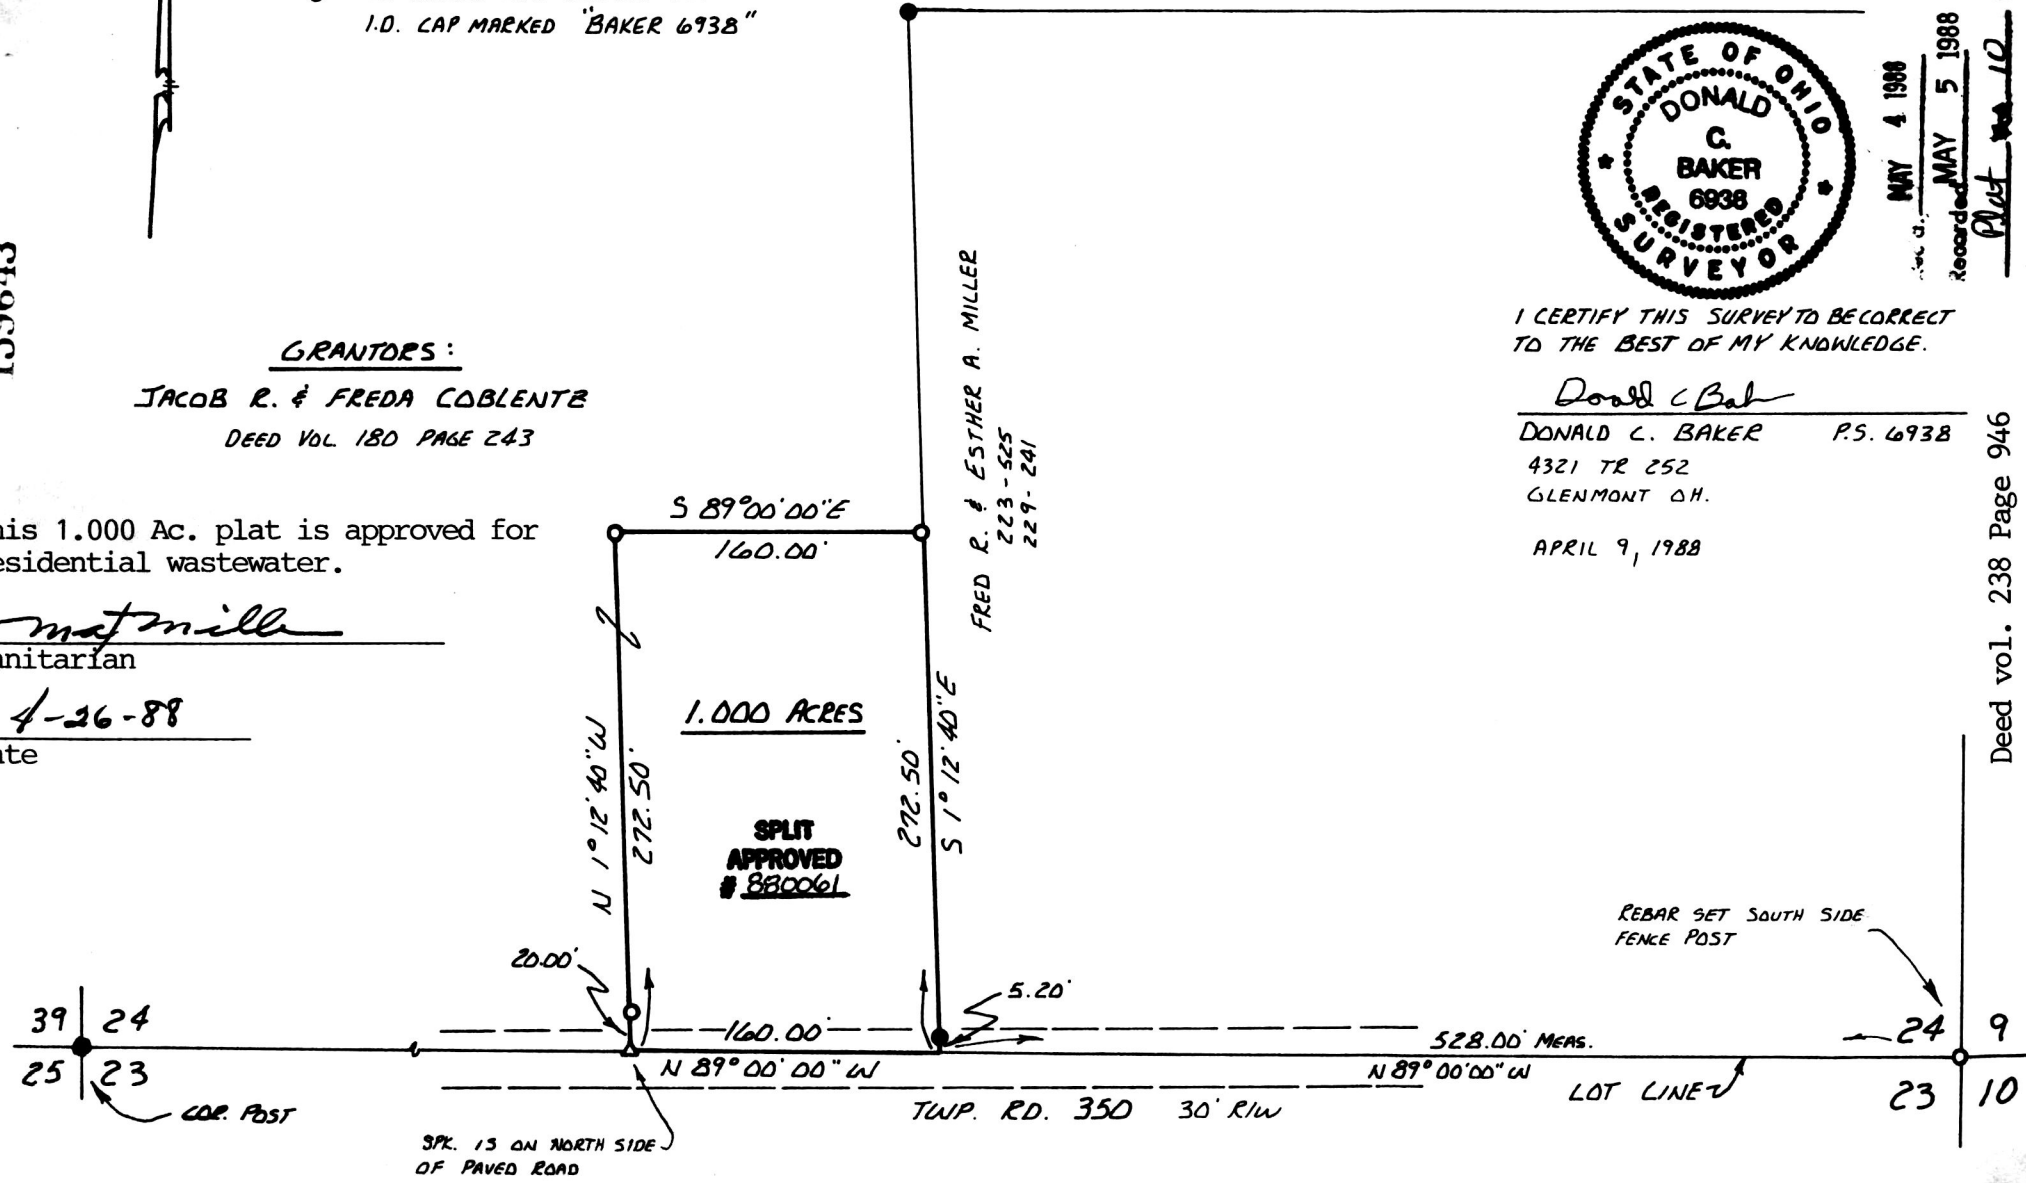

REBAR SET SOUTH SIDE FENCE POST