

THE COSHOCTON LAND SURVEYING SERVICE


233 S. FOURTH ST.

COSHOCTON, OHIO 43812


BEING PART OF: LOT ~
SEC. 10
QUAR. ~
T/4N, R/2W
TOWNSHIP Salt Creek
COUNTY Holmes, Ohio

SURVEY FOR: Paul Miller
Mike Miller Land
DATE: April, 1988 *

The Congress Lands North of the Old 7 Ranges * Fieldwork performed 4/86 & 10/86

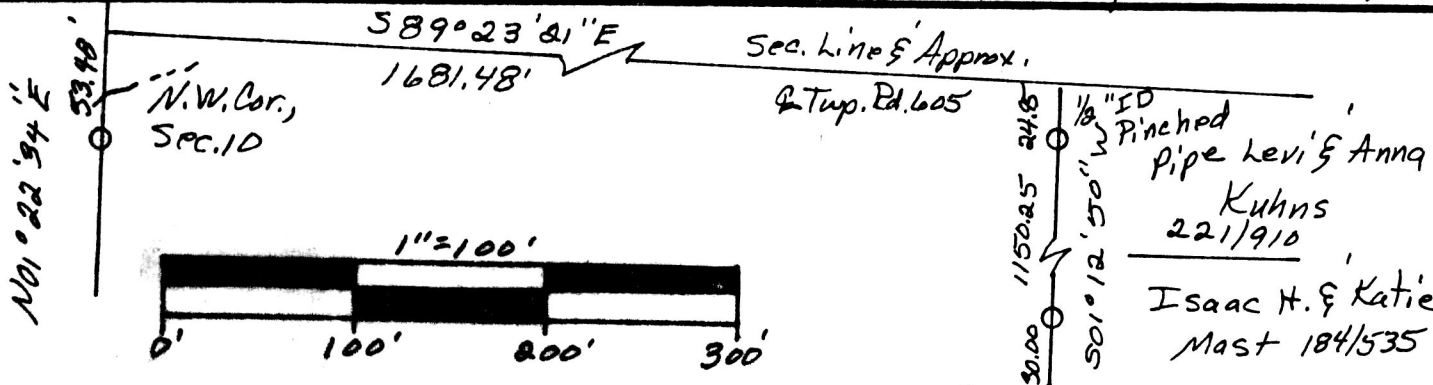

Bearings based on a survey for Levi Beachy dated 12/85

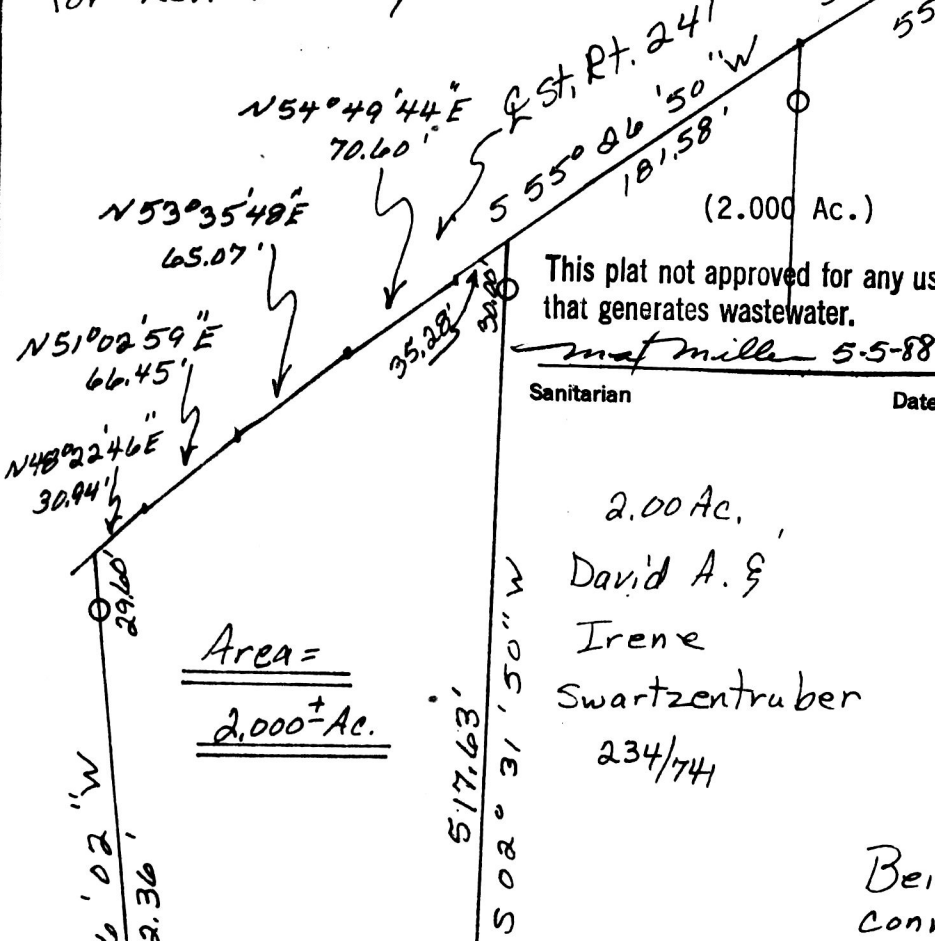

This plat not approved for any use that generates wastewater.
Sanitarian Date 5-5-88

2.00 Ac.
David A. & Irene Swartzentruber 234/74

Area = 2,000± Ac.

On 1/2" ID Pipe or as shown (Found or Set 4/86 & 10/86)

Being part of the land conveyed to Mike Miller by G.R.M. Land Co., Inc. in Vol. 232, Pg. 275.

Pertinent documents: Tax Map, 2 surveys by Coshocton Land Survey and all deeds shown.

2262A. Leo & Ada Kauffman & S.D. & R. Mullet 232/279

159726

I hereby certify the above plat to be correct to the best of my knowledge and belief.

Subject To All Easements

And Rights-Of-Way, Public & Private, Of Record

THE COSHOCTON LAND SURVEYING SERVICE

MAP OFFICE COPY

MAY 10 1988
MAY 11 1988
Holmes Co. Ohio Fee REGISTERED SURVEYOR 5935
P. Miller