
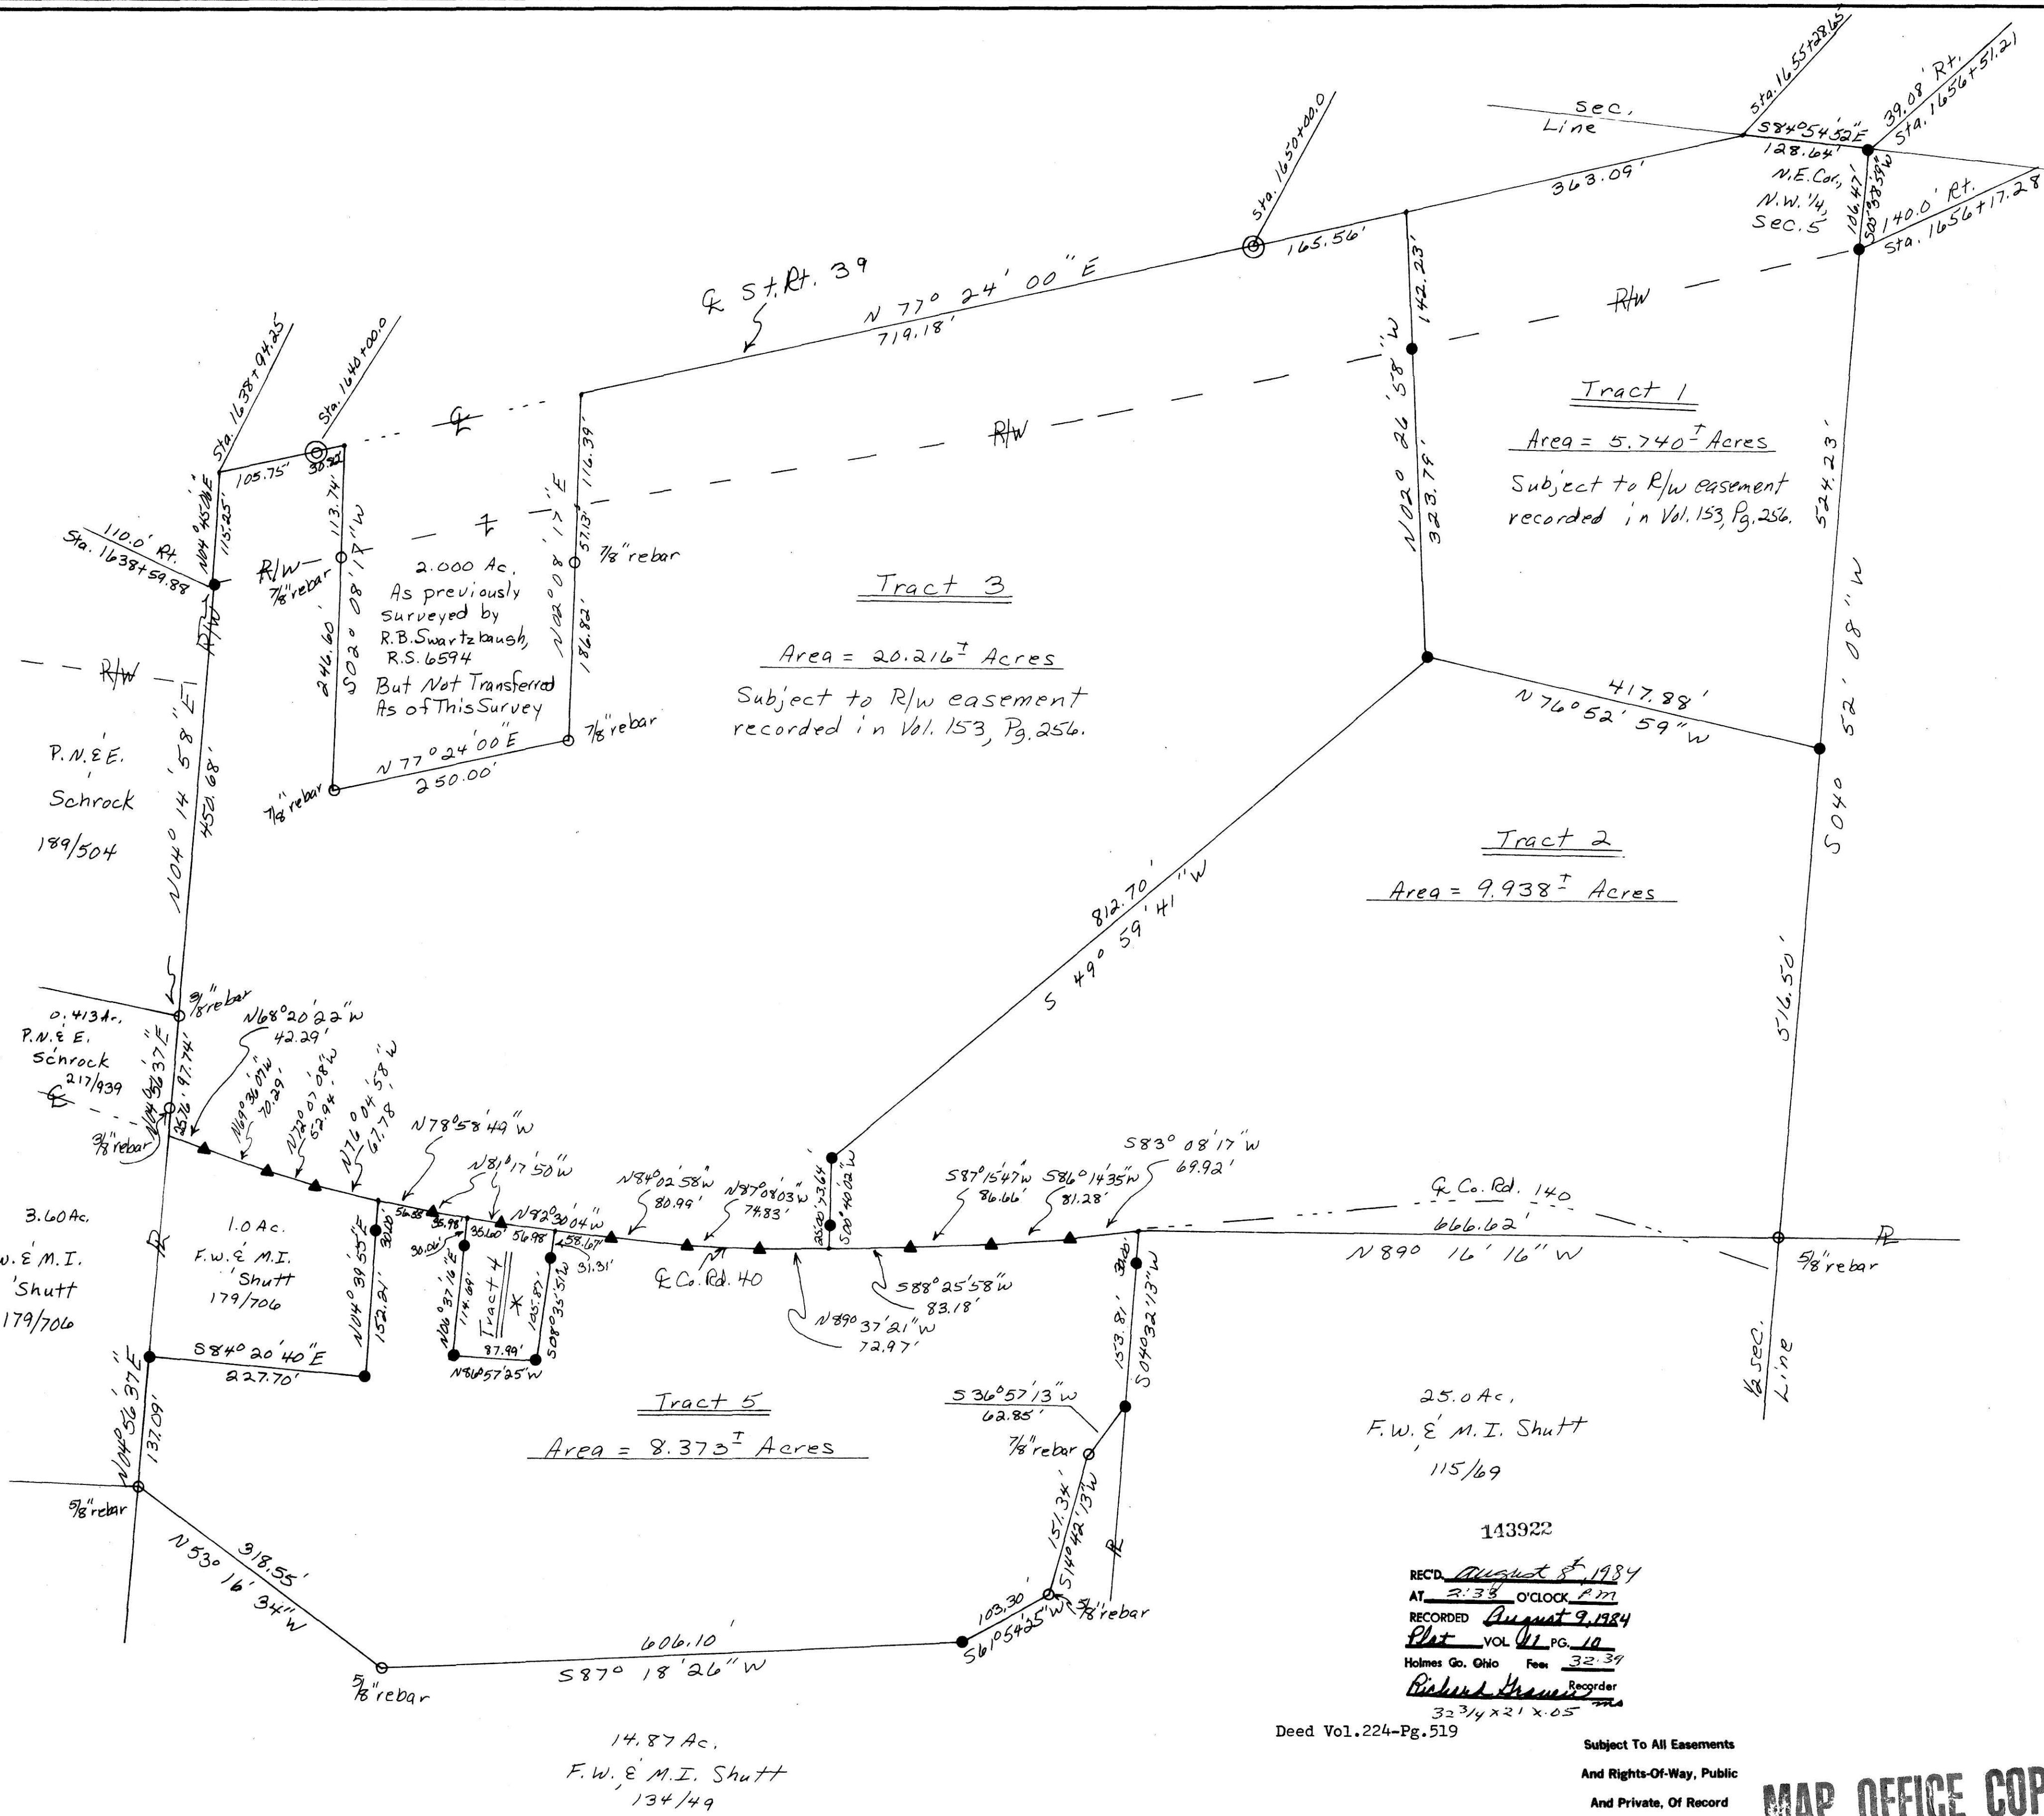


BEING PART OF: LOT 5
 SEC. 5
 QUAR. 2nd
 T³ N. R⁴ W
 TWP. Walnut Creek
 COUNTY Holmes, Ohio, U.S.M.L

THE COSHOCTON LAND SURVEYING SERVICE
 233 S. FOURTH ST. COSHOCTON, OHIO 43812
 PHONE: 614-622-4545

SURVEY FOR: Levi Beachy
 DATE: May, 1984
 SCALE: 1" = 100'

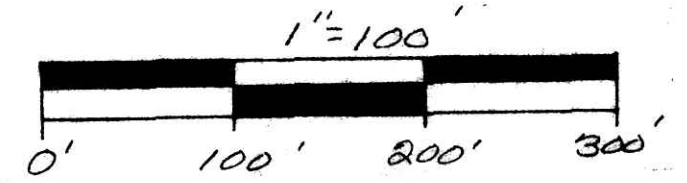

Tracts 1-5 Being part of the land conveyed to Jacob E. & Iva R. Miller by Moses J. & Amanda Miller in Vol. 143, Pg. 81.

Bearings base on the centerline plans of HOL-39-28.57.

- ⊠ - SET R.R. SPIKE
- ⊞ - FND. R.R. SPIKE
- - SET CONC. MON.
- - FND. CONC. MON. - Highway man.
- ⊙ - SET IRON PIN ~ Set 1/2" ID water pipe, 36"-L
- - FOUND IRON PIN ~ As shown
- ▲ - FOUND STONE
- ▲ - SET P.K. NAIL
- △ - FOUND P.K. NAIL
- - CORNER POST

Pertinent documents.
 Tax Map, Sugar Creek Quadrangle Map, a survey by R.B. Swartzbaugh, R.S. 6594, Plans for HOL-39-28.57, Plat Record 3, Pgs 24-B & 25-B, Plat Record 5, Pgs 79 & 142, Plat Record 8, Pgs 84, 148 & 548 and all deeds as shown.

* Tract 4
 Area = 0.291[±] Acres

25.0 Ac.
 F.W. & M.I. Shutt
 115/69

143922
 REC'D August 8, 1984
 AT 2:38 O'CLOCK P.M.
 RECORDED August 9, 1984
 Plat VOL 41 PG. 10
 Holmes Co. Ohio Fee 32.39
 Richard Thomas Recorder
 32 3/4 x 21 x .05

Deed Vol. 224-Pg. 519

Subject To All Easements
 And Rights-Of-Way, Public
 And Private, Of Record

MAP OFFICE COPY

I HEREBY CERTIFY THE ABOVE PLAT TO BE CORRECT TO THE BEST OF MY KNOWLEDGE AND BELIEF.

REGISTERED SURVEYOR 5935
 REGISTERED ENGINEER 37405

