


MILLERS

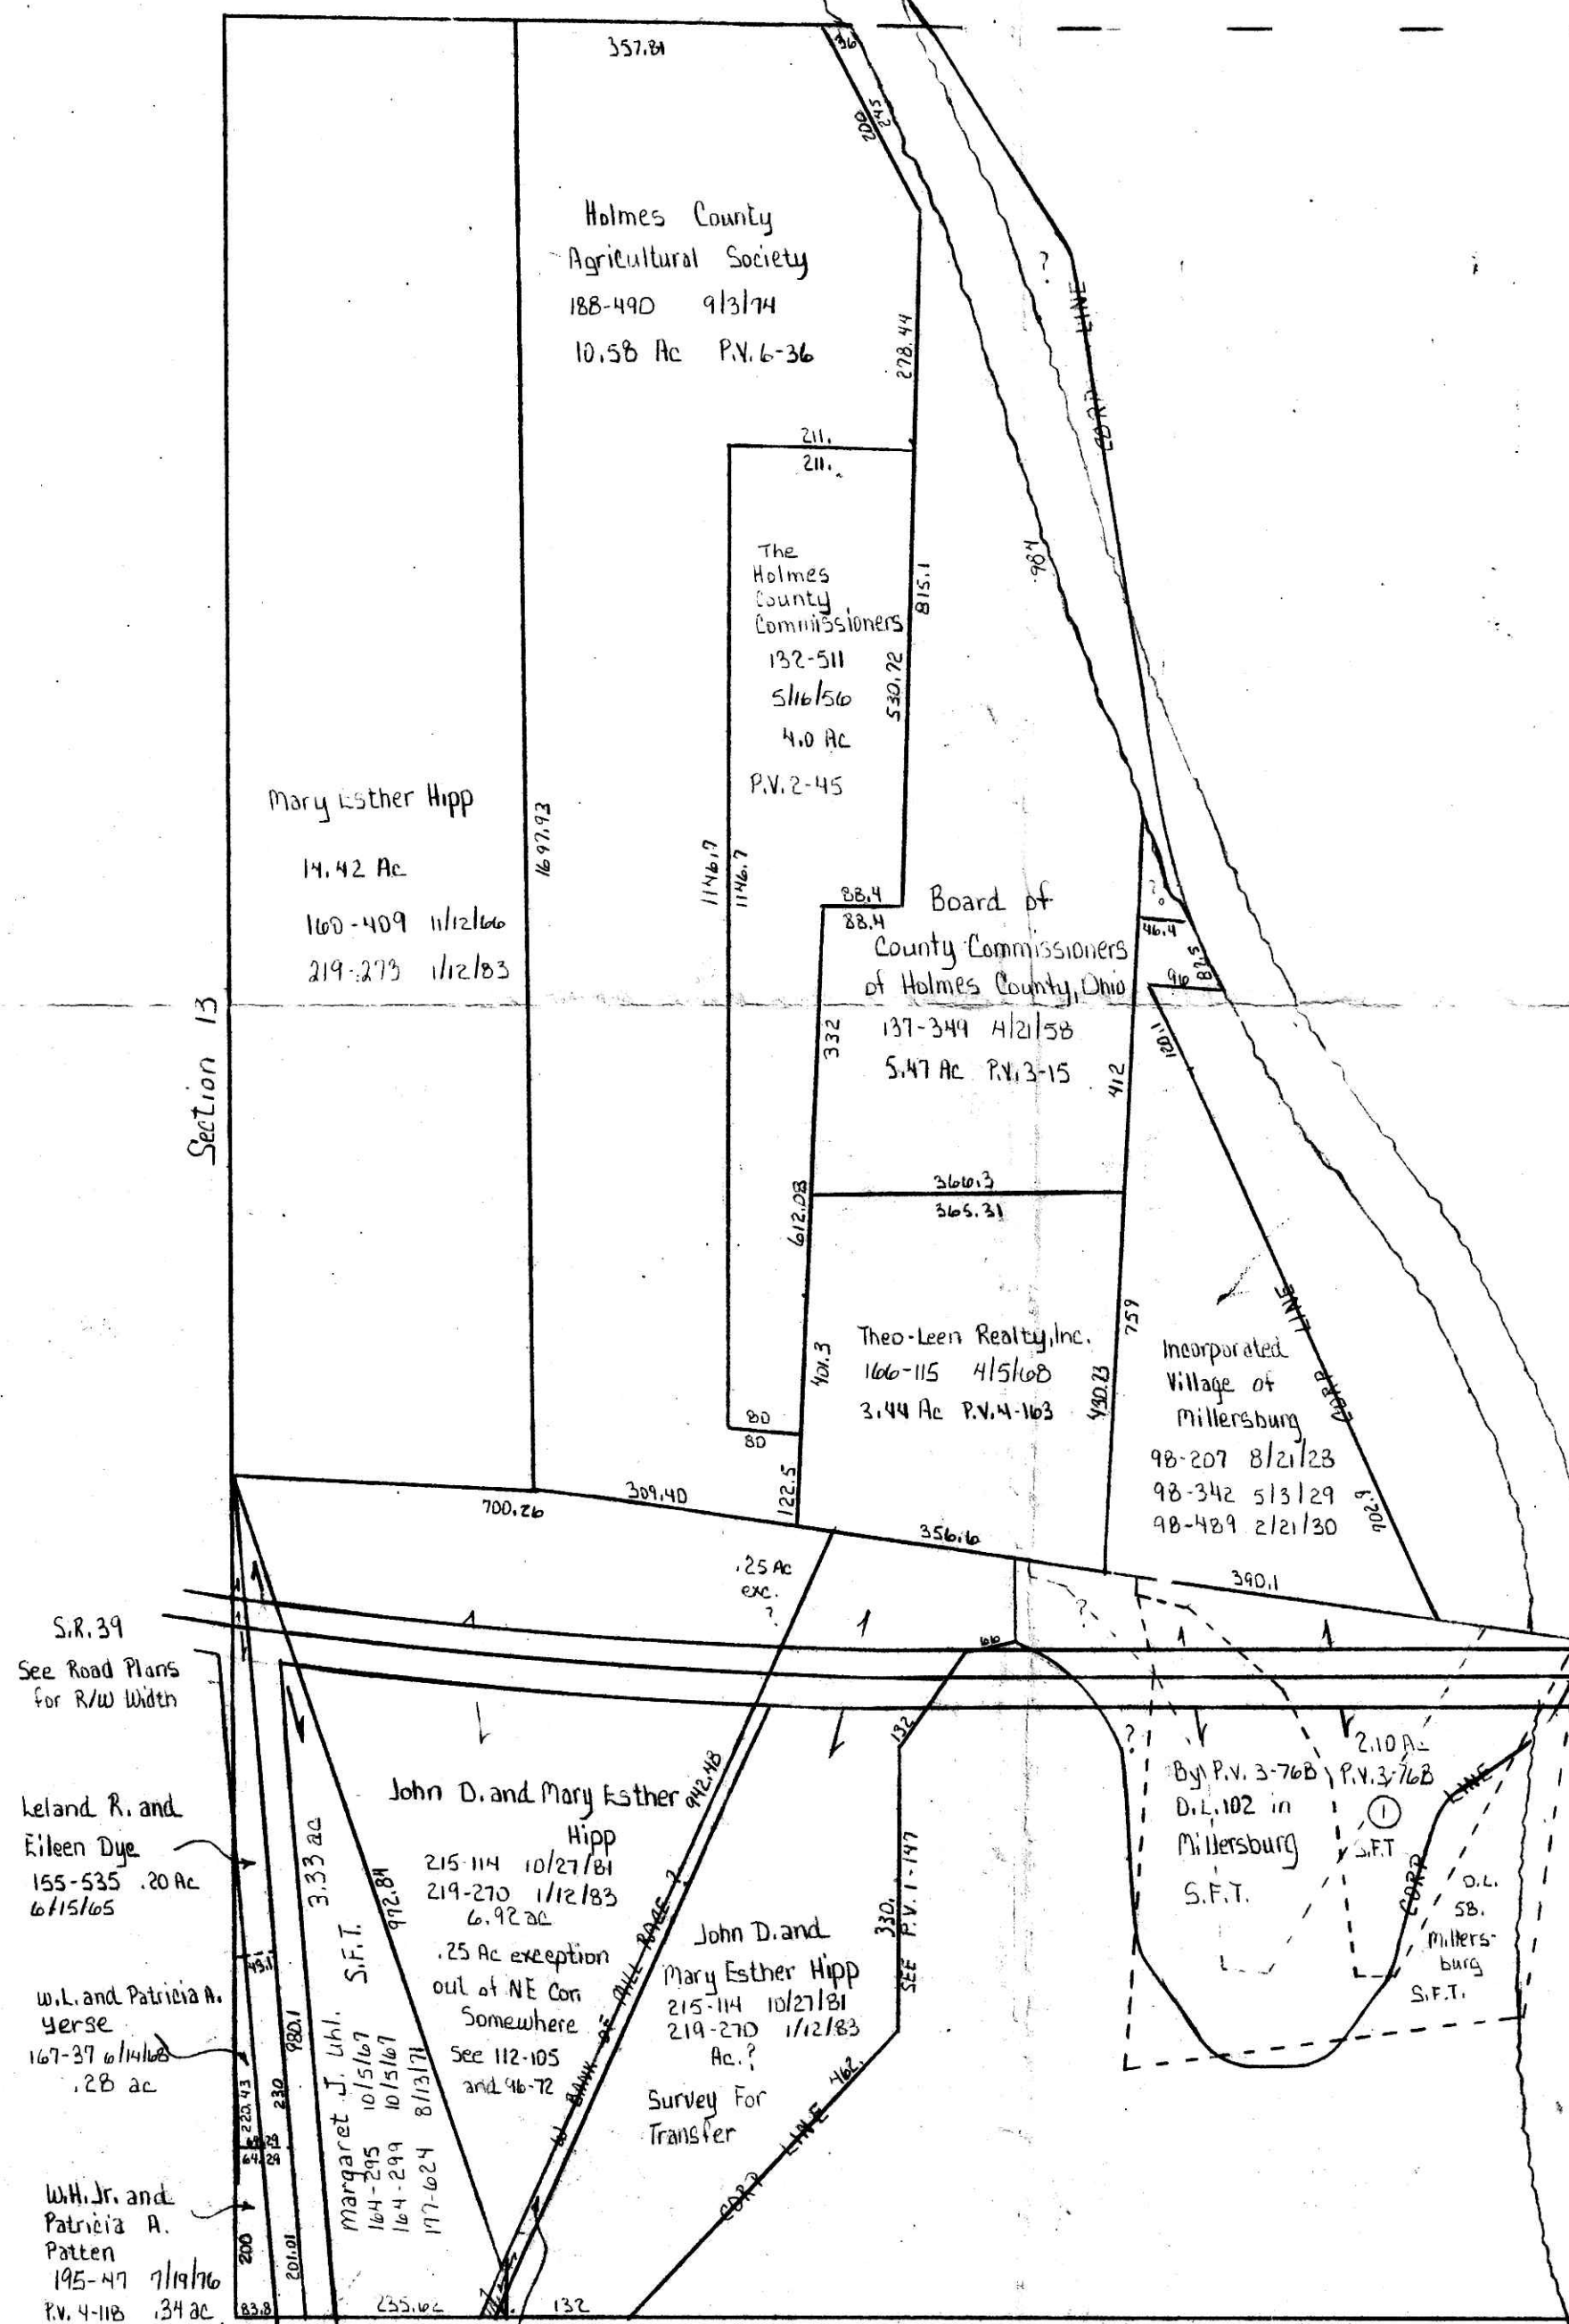

(M-3)

NOTE -
 2.10 Ac Tract - Survey For Transfer
 See P.V. 3-76 B - Dotted Black Line
 P.V. 1-197 - Solid Black Line
 S.R. 5-170 - Dotted Red Line

S.R. 34
 See Road Plans
 for R/W Width

Leland R. and
 Eileen Dye
 155-535 .20 Ac
 6/15/65

W.L. and Patricia A.
 Yerse
 167-27 1/14/68
 .28 ac

W.H. Jr. and
 Patricia A.
 Patten
 195-47 7/19/76
 P.V. 4-116 .34 ac

T.H. 305 166' R/W
 Old T.H. 297

.29 Ac (47 Sq Roads)
 Survey for Transfer 177-624 8/13/71
 Margaret J. Uhl 164-245, 249 10/15/67

① 2.10 ac John D. Hipp, Margaret J. Uhl, Michael E Fair, Robert A. Henry S.F.T. 1/22/76

Section 12 T9 R7
 Hardy Twp.

Let it be known that this map is not the results of a field survey and is only a drawing of the deed descriptions listed hereon. It has been prepared as a guide to property ownership and is not intended for any legal use. We believe the information to be correct, but do not accept any responsibility for errors of any nature.