



WASHINGTON TOWNSHIP  
HOLMES COUNTY, OHIO  
SOUTHEAST QUARTER, SECTION 26, T-20N, R-15W

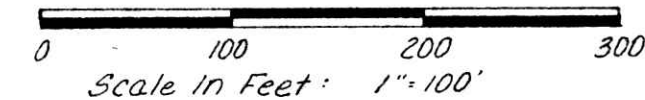

- Iron Pin Found
- Iron Pin Set - 5/8 Bar
- With Cap Marked "LDNG-6505"
- PK Nail Set
- ▲ R.R. Spike Found
- △ R.R. Spike Set

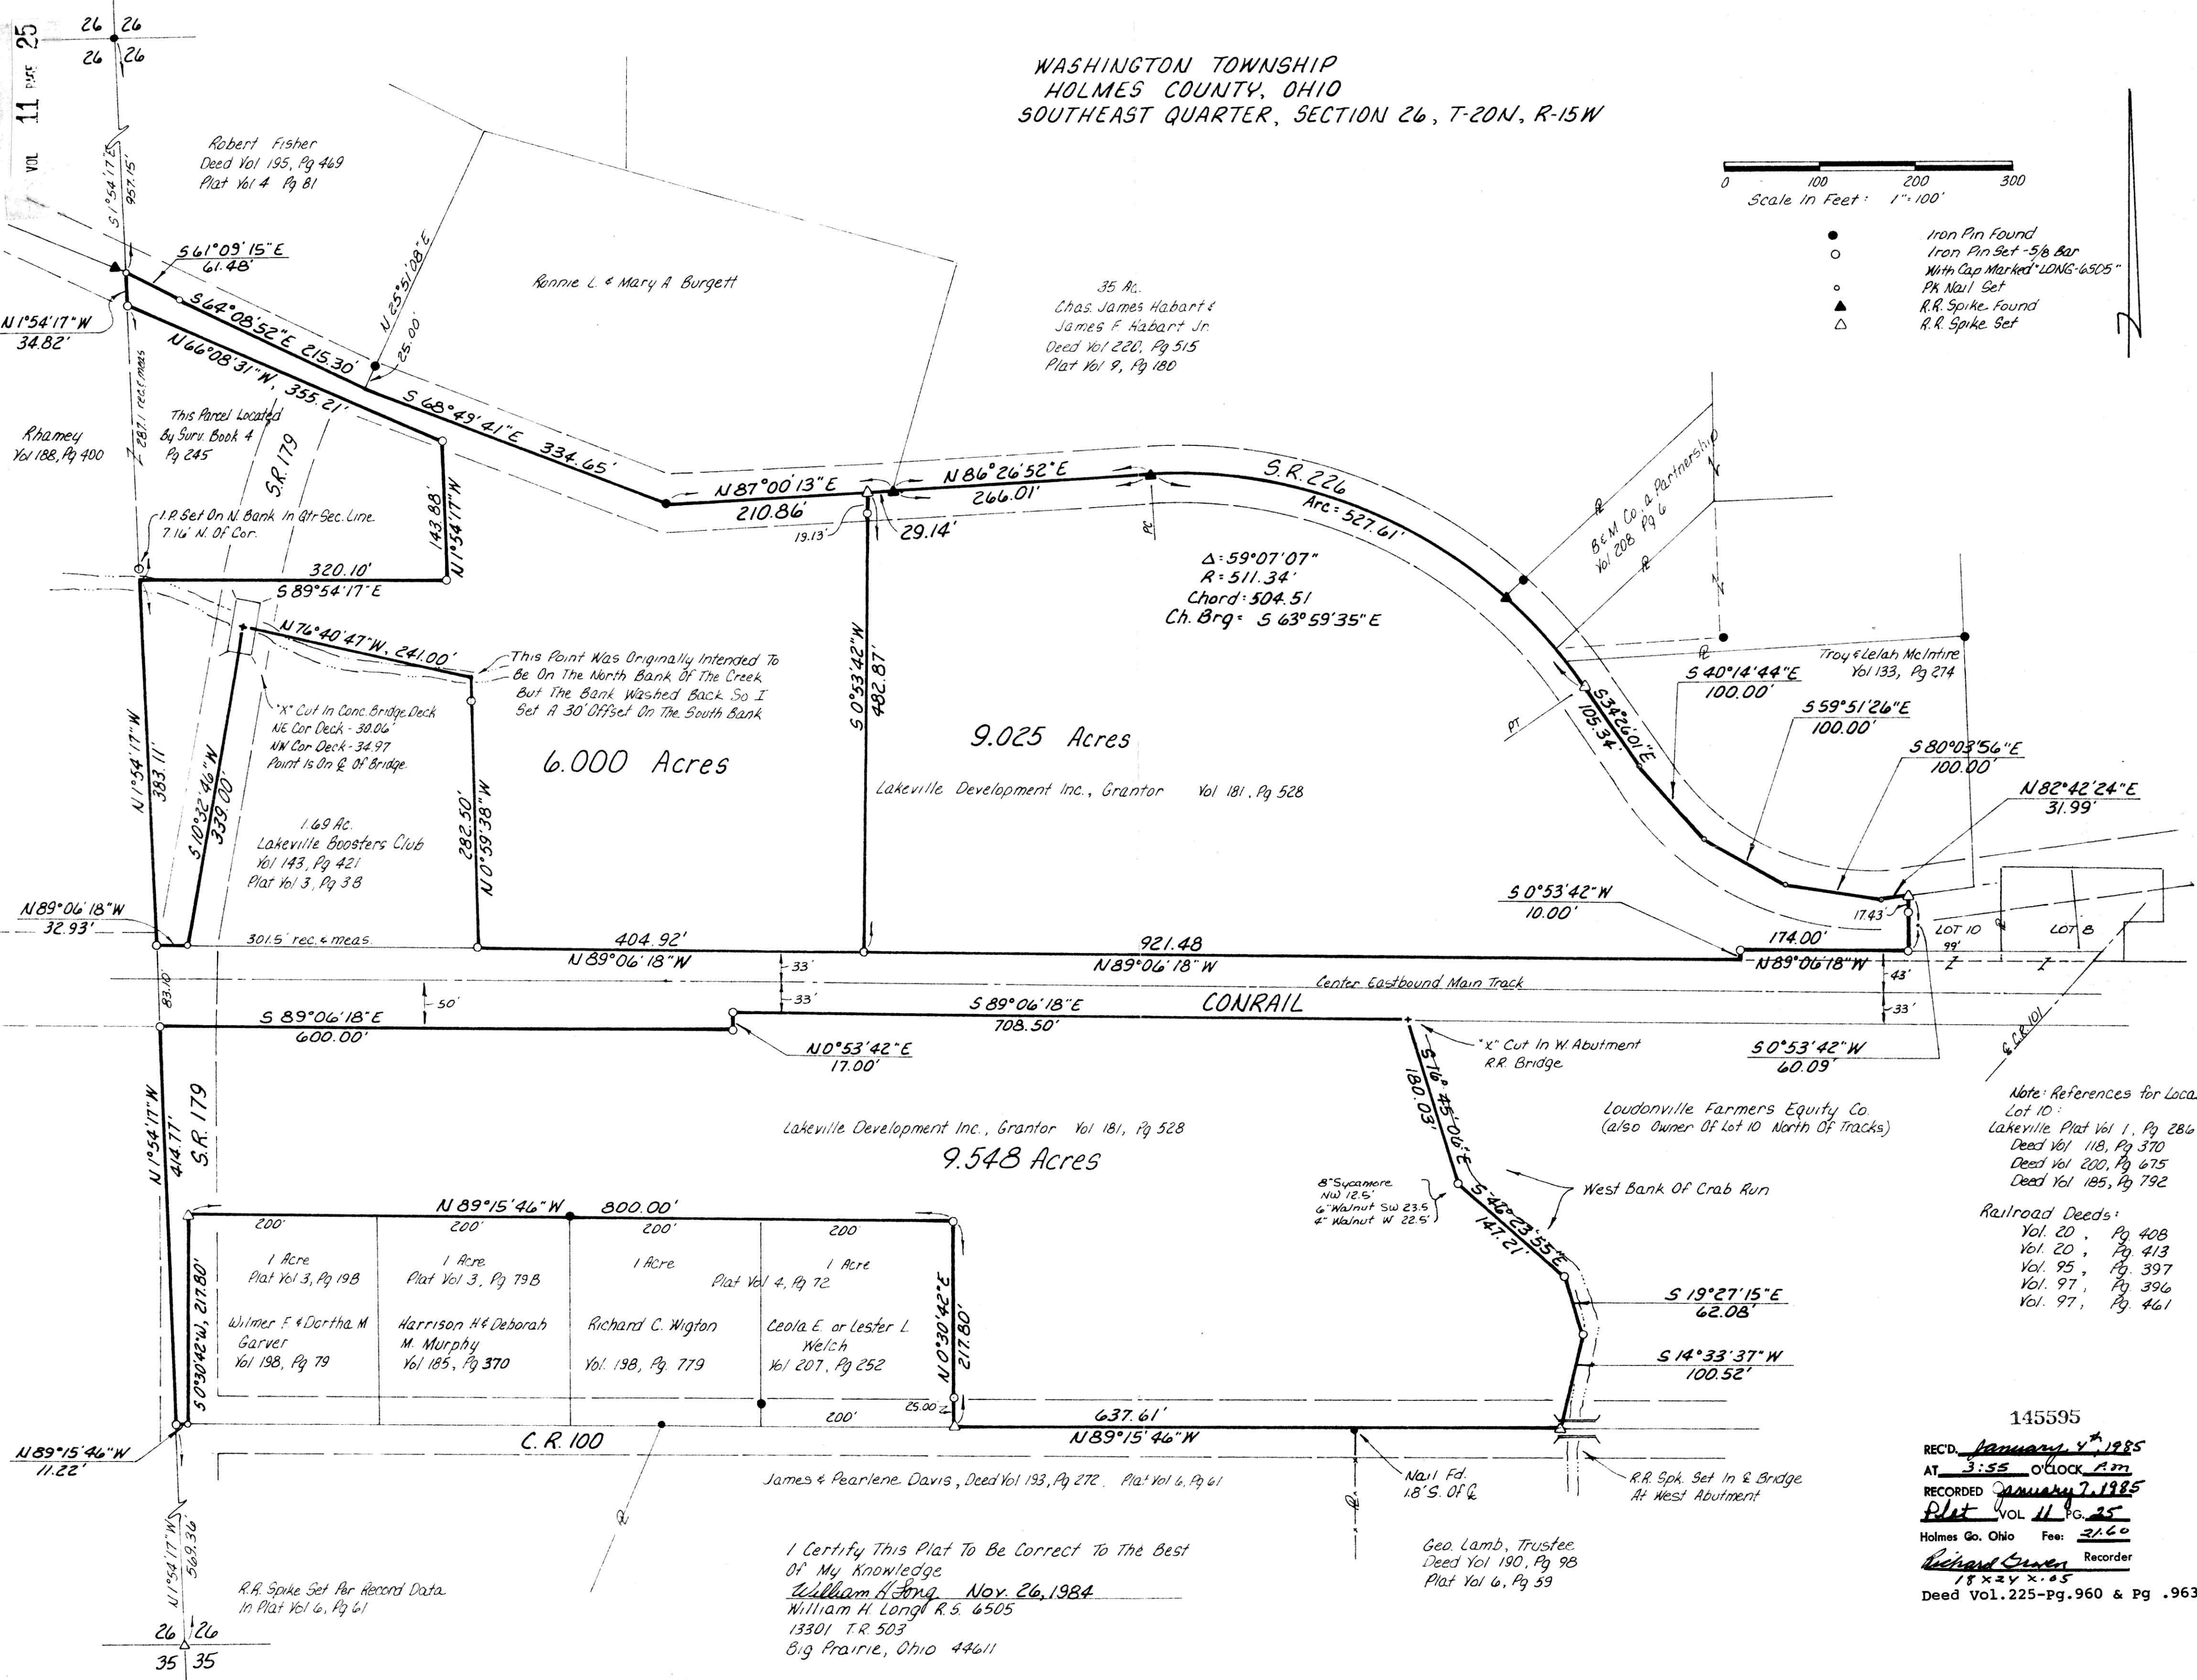

Note: References for Locating Lot 10:  
Lakeville Plat Vol 1, Pg 286  
Deed Vol 118, Pg 370  
Deed Vol 200, Pg 675  
Deed Vol 185, Pg 792

Railroad Deeds:  
Vol. 20, Pg 408  
Vol. 20, Pg 413  
Vol. 95, Pg 397  
Vol. 97, Pg 396  
Vol. 97, Pg 461

145595  
REC'D. January 4, 1985  
AT 3:55 O'CLOCK P.M.  
RECORDED January 7, 1985  
Plat VOL 11 PG. 25  
Holmes Co. Ohio Fee: 21.60  
Richard Owen Recorder  
18 x 24 x .05  
Deed Vol. 225-Pg. 960 & Pg .963

I Certify This Plat To Be Correct To The Best Of My Knowledge  
William H. Long Nov. 26, 1984  
William H. Long R.S. 6505  
13301 T.R. 503  
Big Prairie, Ohio 44611