

SURVEY FOR: Robert Rinfret
 Mose J. Yoder Lands
 DATE: June, 1985
 SCALE: 1" = 200'

147716


VOL 11 PAGE 37

- SET R.R. SPIKE
- FND. R.R. SPIKE
- SET CONC. MON
- FND. CONC. MON
- SET IRON PIN
- FND. IRON PIN
- FOUND STONE
- SET P.K. NAIL
- FOUND P.K. NAIL
- CORNER POST



1/2" ID water pipe, 36"-L

THE COSHOCTON LAND SURVEYING SERVICE
 REGISTERED SURVEYOR 5935
 REGISTERED ENGINEER 37405

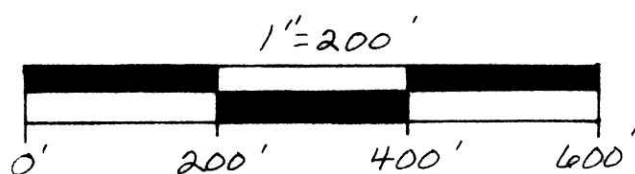


Pertinent documents:
 Tax Map, Baltic & New Bedford
 Quadrangle Maps and all deeds
 as shown & S.R. 7, Pg. 360.

N.E. Cor.,
 S.E. 1/4,
 Sec. 13

Pt. of 115.14 Ac.
 Mose J. & Ada Yoder
 169/158

12.08 Ac.
 A.M. & D. Miller
 138/198

THE COSHOCTON LAND SURVEYING SERVICE, INC.
 233 S. FOURTH ST.
 COSHOCTON, OHIO 43812

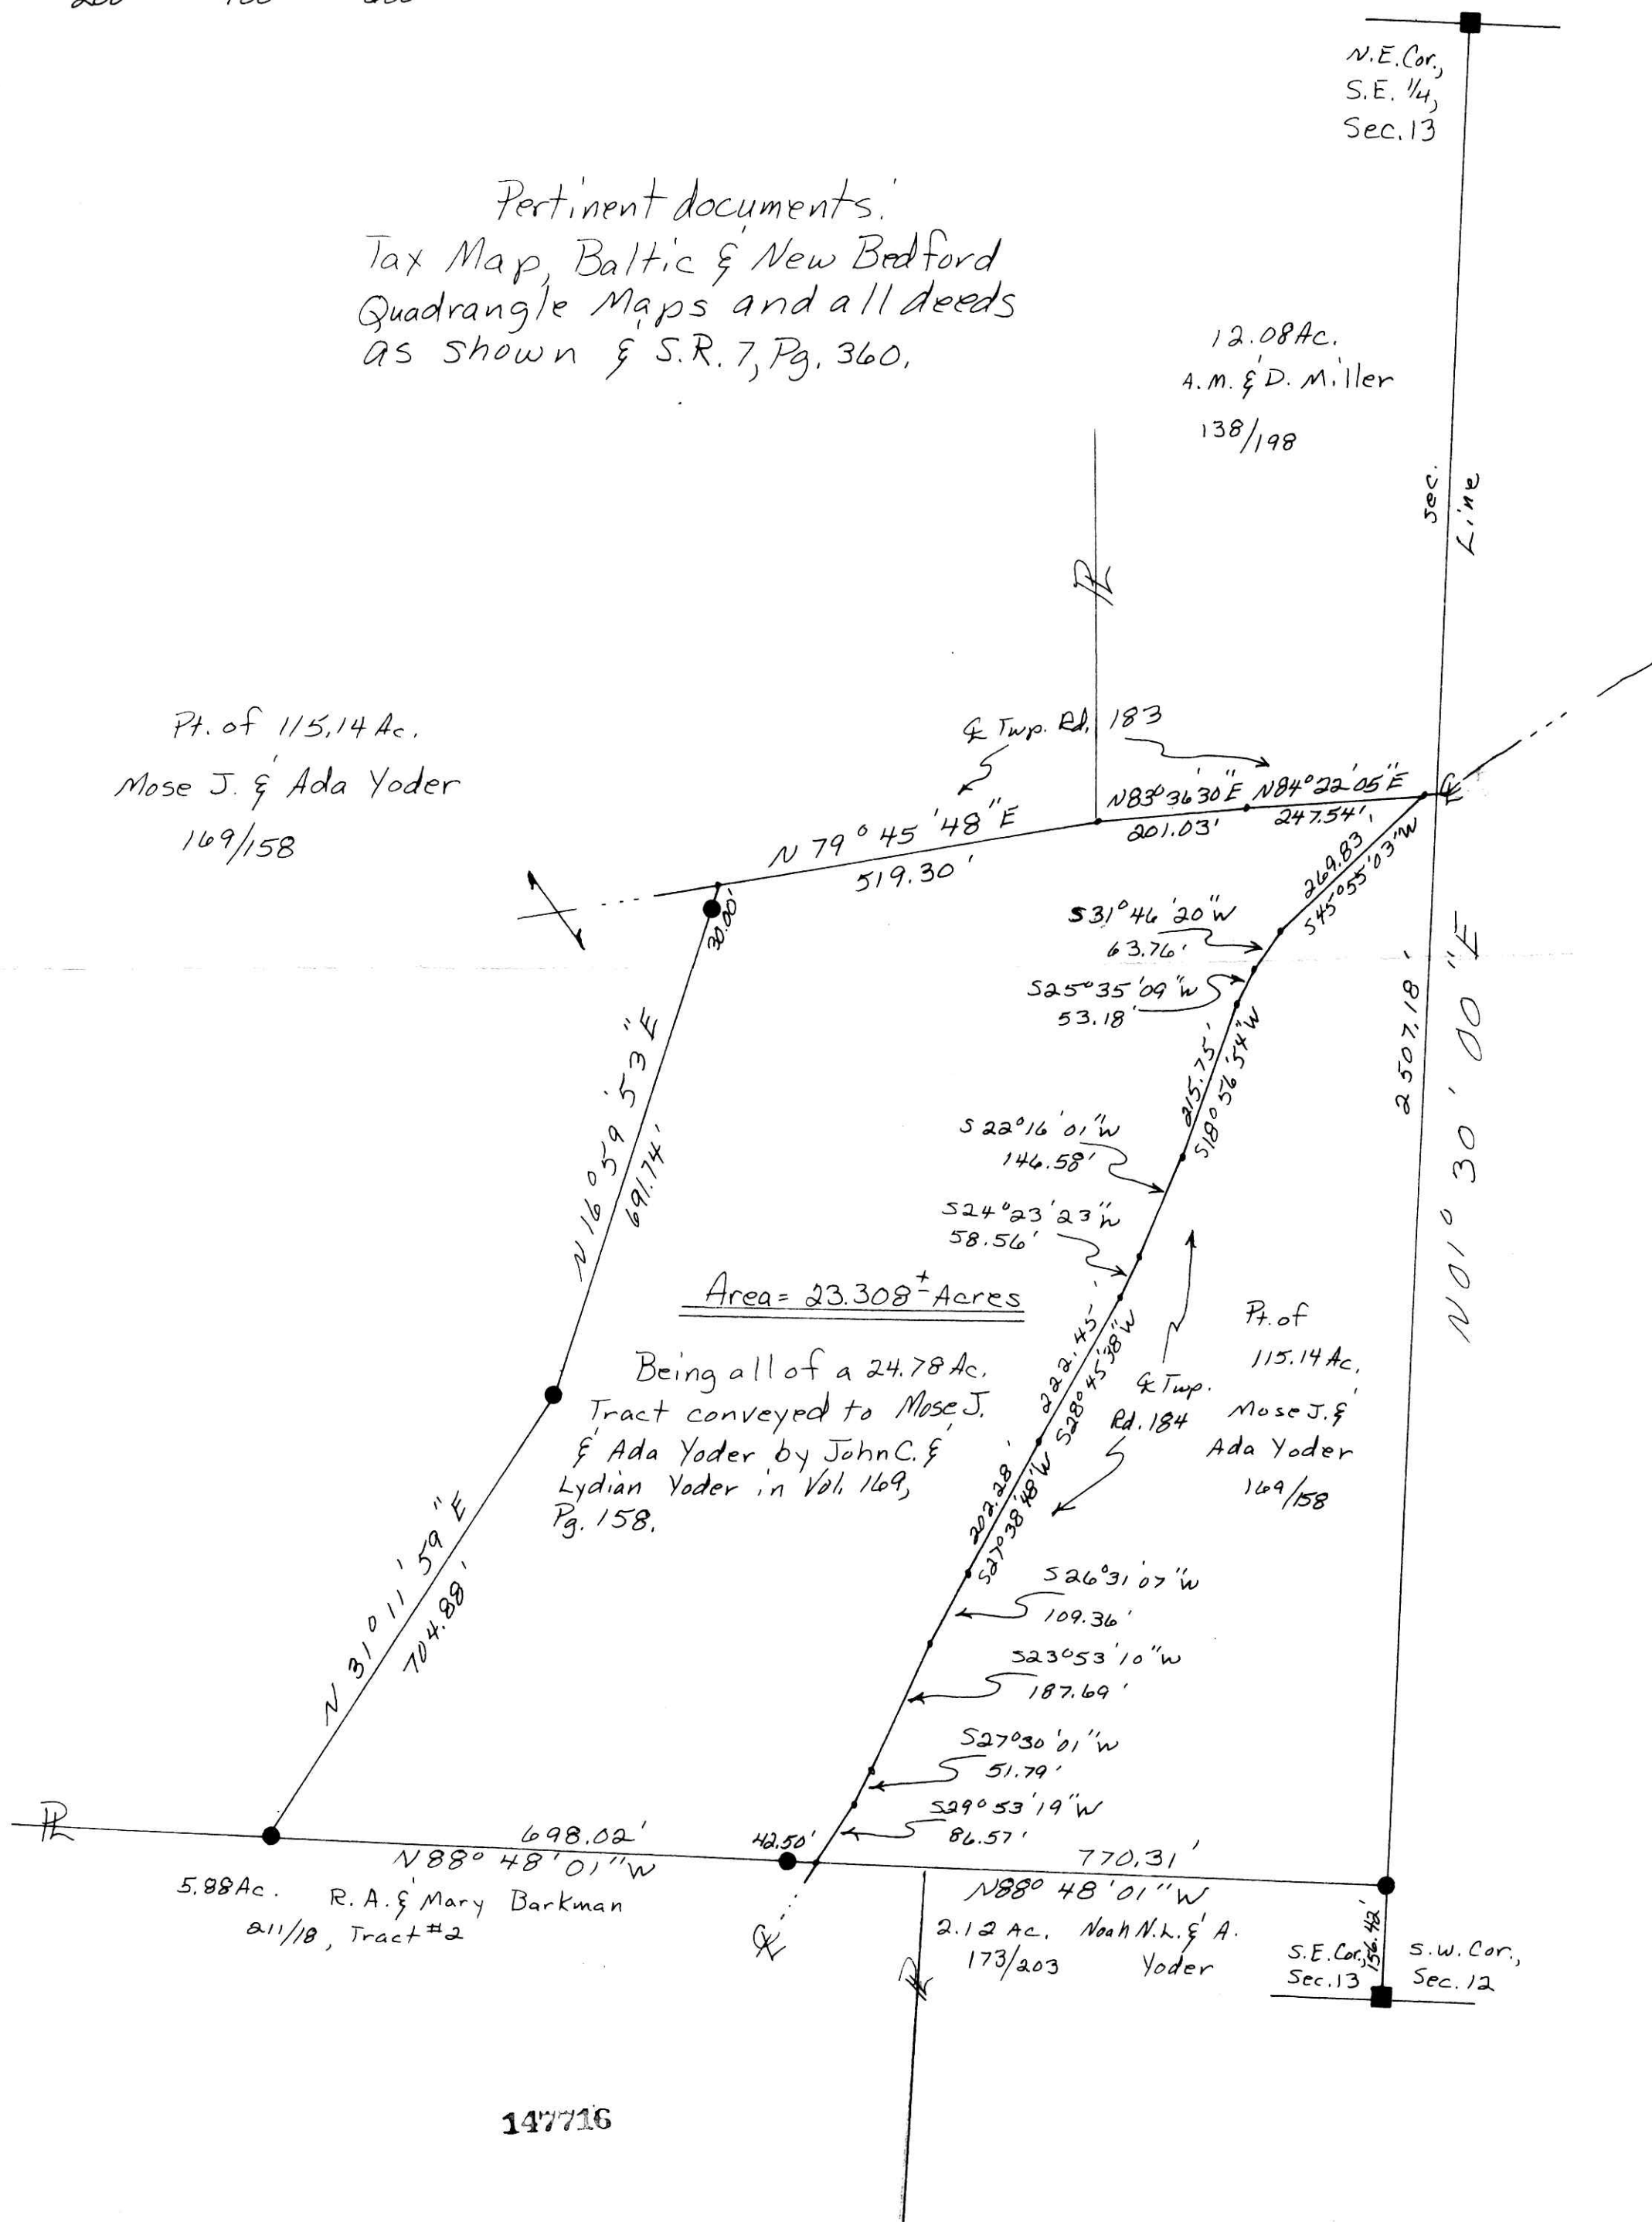

BEING PART OF:
 LOT 2
 SEC 13 S.E. 1/4
 QUAR 44th
 T 8 N. R 10 W
 TOWNSHIP CLARK
 COUNTY HERTIES, OHIO, U.S.M.L.

Rec'd. JUL 13 1985 AT 9:13 O'CLOCK AM
 Recorded July 11 1985 Holmes Co. Ohio Fee: 18.70
 Plot Vol. 11 Pg. 37 Recorder Richard Krumm
 DEED Vol. 227 - Pg. 955

Bearing basis: Assumed North.

Subject To All Easements
 And Rights-Of-Way, Public
 And Private, Of Record