

BEING PART OF: LOT 2 & 3
 SEC. 2 & 3
 QUAR. 73
 T & N. R5W
 TOWNSHIP Clark
 COUNTY Holmes, Ohio, U.S.M.L.

THE COSHOCTON LAND SURVEYING SERVICE, INC.

233 S. FOURTH ST.


COSHOCTON, OHIO 43812

SURVEY FOR: Mervin Shetler

DATE: April, 1986

SCALE: 1" = 100'

Bearing basis: Assumed North.

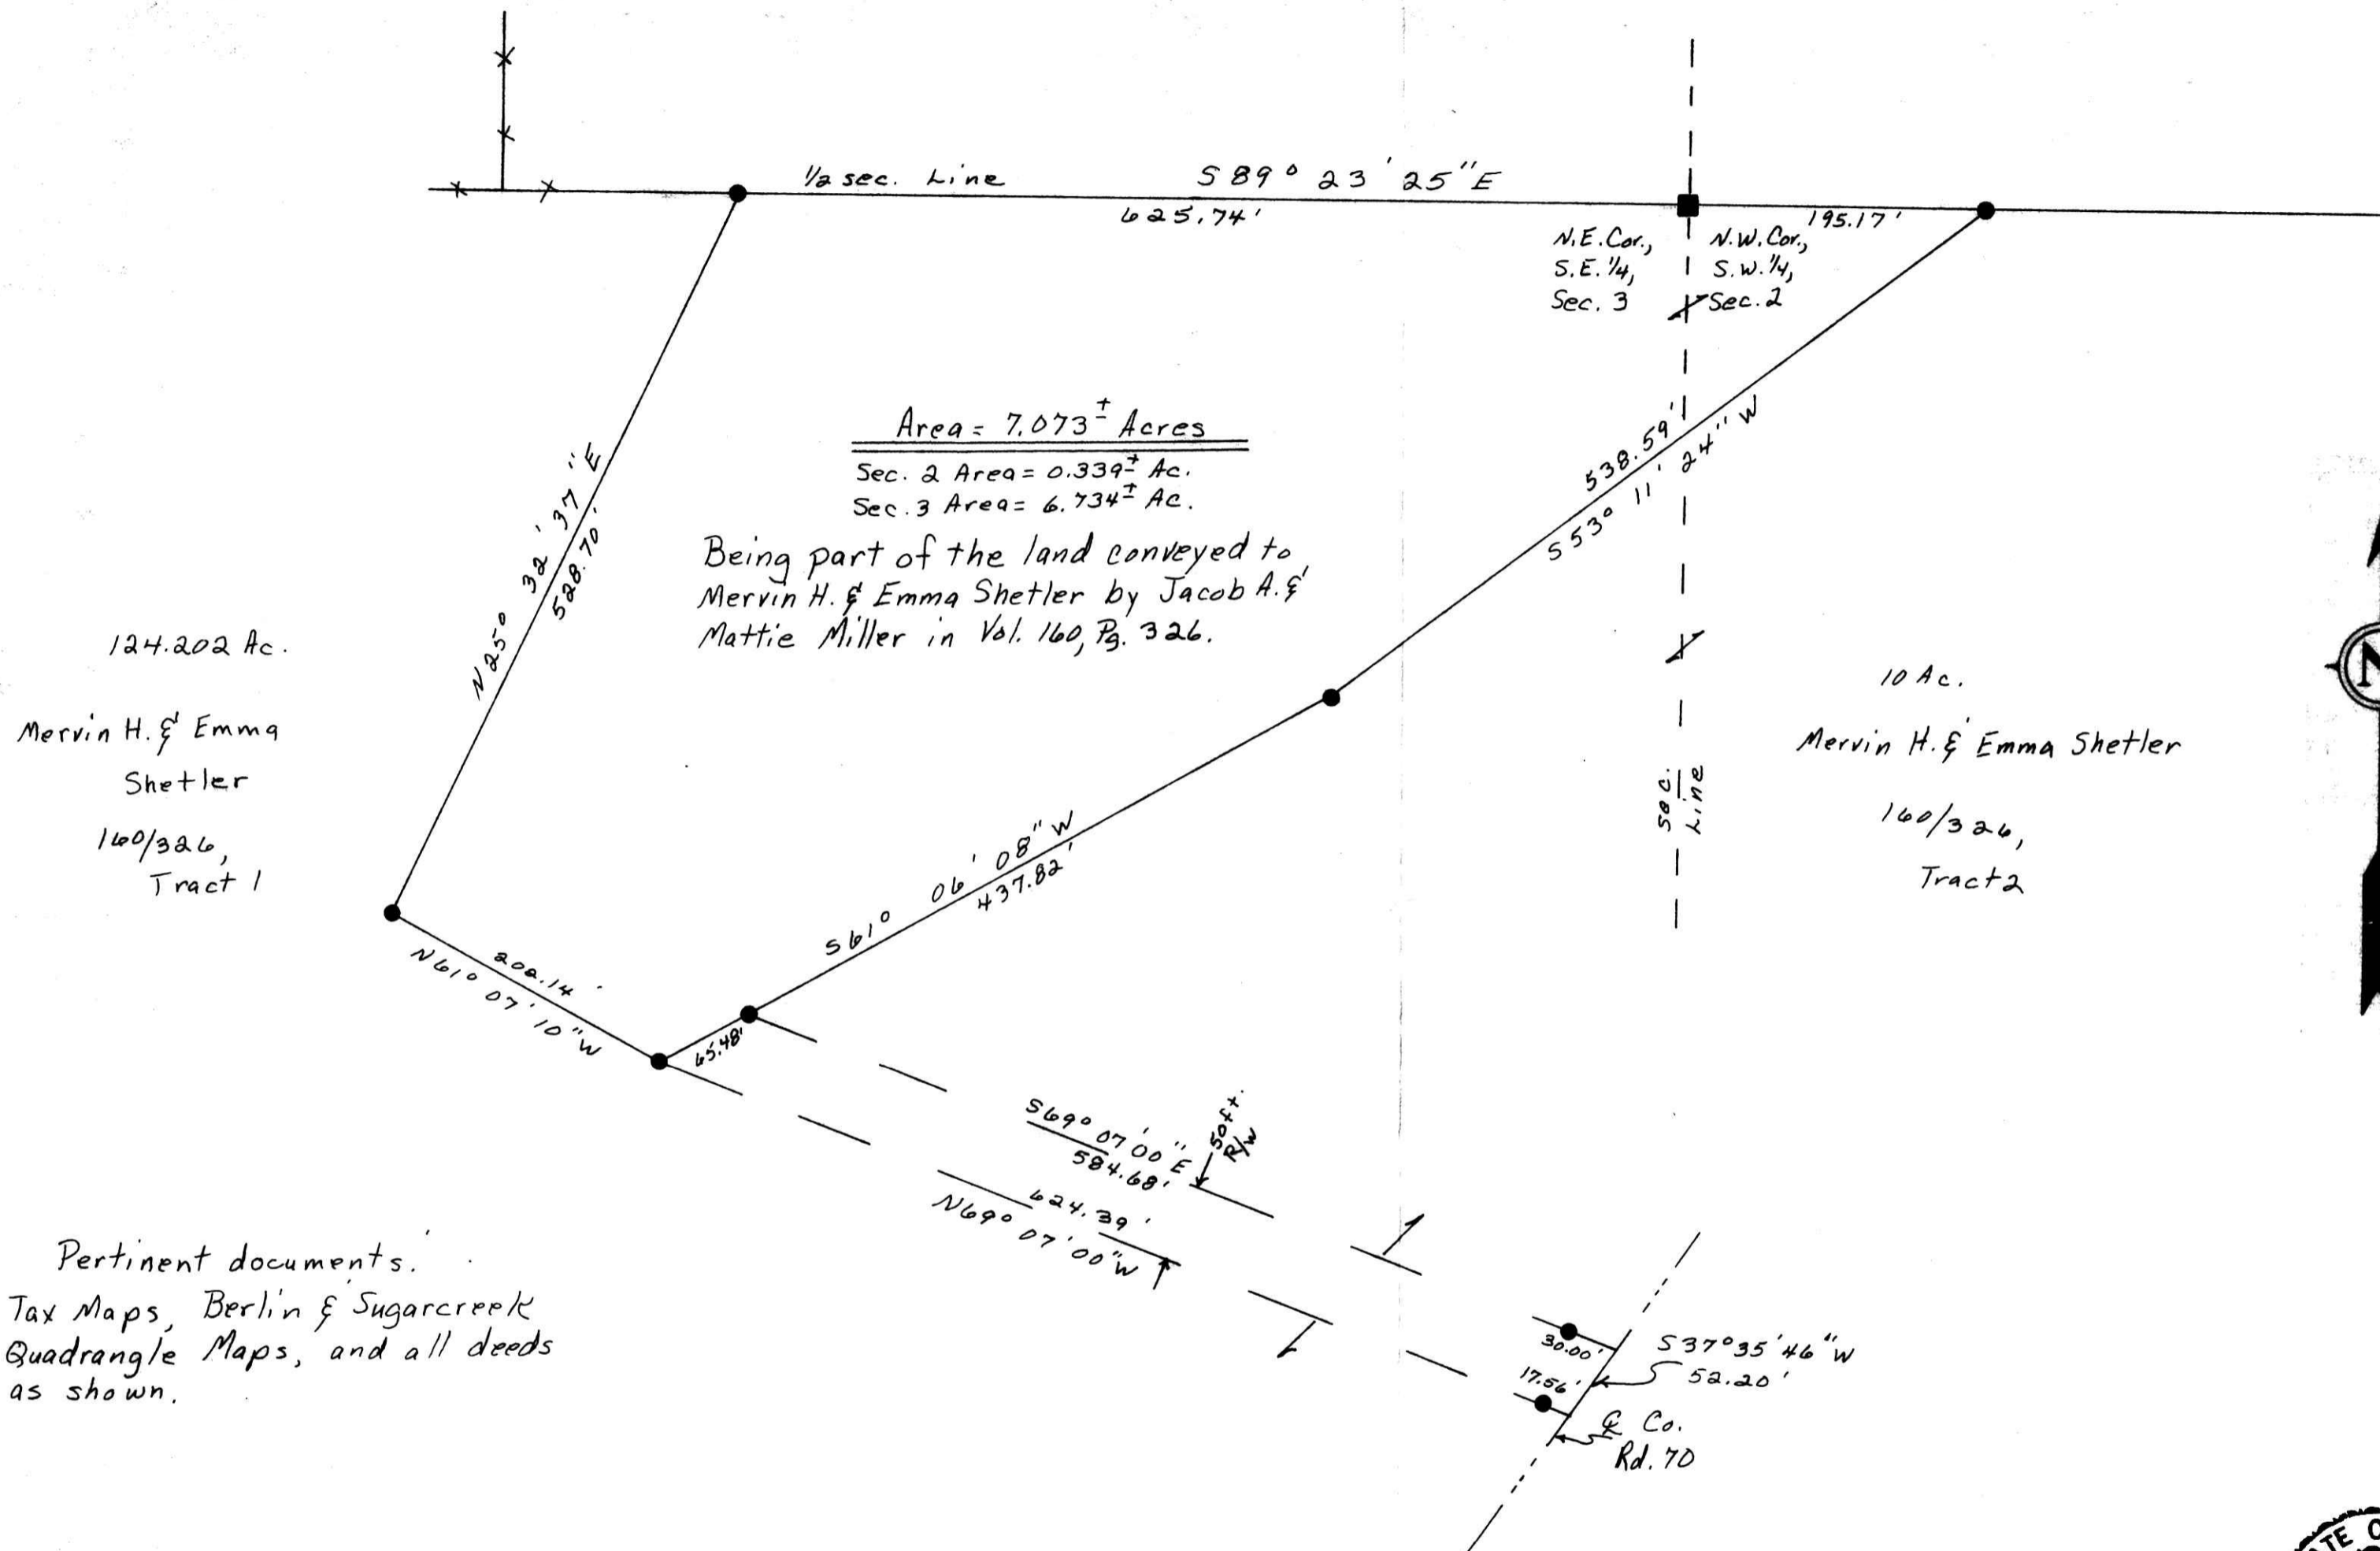


Area = 7.073[±] Acres
 Sec. 2 Area = 0.339[±] Ac.
 Sec. 3 Area = 6.734[±] Ac.
 Being part of the land conveyed to
 Mervin H. & Emma Shetler by Jacob A. &
 Mattie Miller in Vol. 160, Pg. 326.

124.202 Ac.
 Mervin H. & Emma
 Shetler
 160/326,
 Tract 1

10 Ac.
 Mervin H. & Emma Shetler
 160/326,
 Tract 2



Pertinent documents:
 Tax Maps, Berlin & Sugar Creek
 Quadrangle Maps, and all deeds
 as shown.

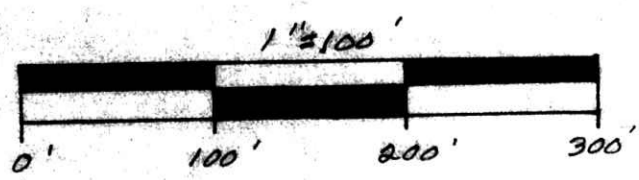

151135
 REC'D. April 24, 1986
 AT 12:52 O'CLOCK, P.M.
 RECORDED April 25, 1986
Plot VOL 11 PG. 73
 Holmes Co. Ohio Fee: 18.70
Richard Brown Recorder
 17X 22 Deed Vol. 230-Pg. 956
 Paul Miller Land Office



- ✕ - SET R.R. SPIKE
- - FND. R.R. SPIKE
- - SET CONC. MON
- - FND. CONC. MON
- - SET IRON PIN
- - FND. IRON PIN
- - FOUND STONE
- ▲ - SET P.K. NAIL
- △ - FOUND P.K. NAIL
- - CORNER POST

I hereby certify the above plat to be correct to the best of my knowledge and belief.

THE COSHOCTON LAND SURVEYING SERVICE
James V. Gute
 REGISTERED SURVEYOR 5935
 REGISTERED ENGINEER 37405

Subject To All Easements
 And Rights-Of-Way, Public
 And Private, Of Record

MAP OFFICE COPY