


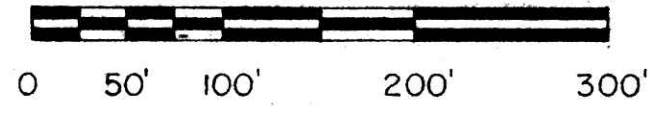

Scale: 1" = 100'



- - Stone with "X" Fd.
- - I. P. Fd.
- - Rebar Set

References


Deed Vol. 195, Pg. 485
 Plat Vol. 7, Pg. 745
 Plat Vol. 7, Pg. 765

I Certify This Survey And Plat To Be Correct To The Best Of My Knowledge.

Ronald G. Rudolph
 9-29-86

Ronald G. Rudolph - R.S. 6449
 R.G. RUDOLPH SURVEYING, Inc.
 1175 Summerset Dr.
 Wooster, Ohio 44691

SURVEY PLAT
 PART OF LOT 3, THIRD QTR.
 T-8-N, R-6-W
 Mechanic Township
 HOLMES COUNTY, OHIO

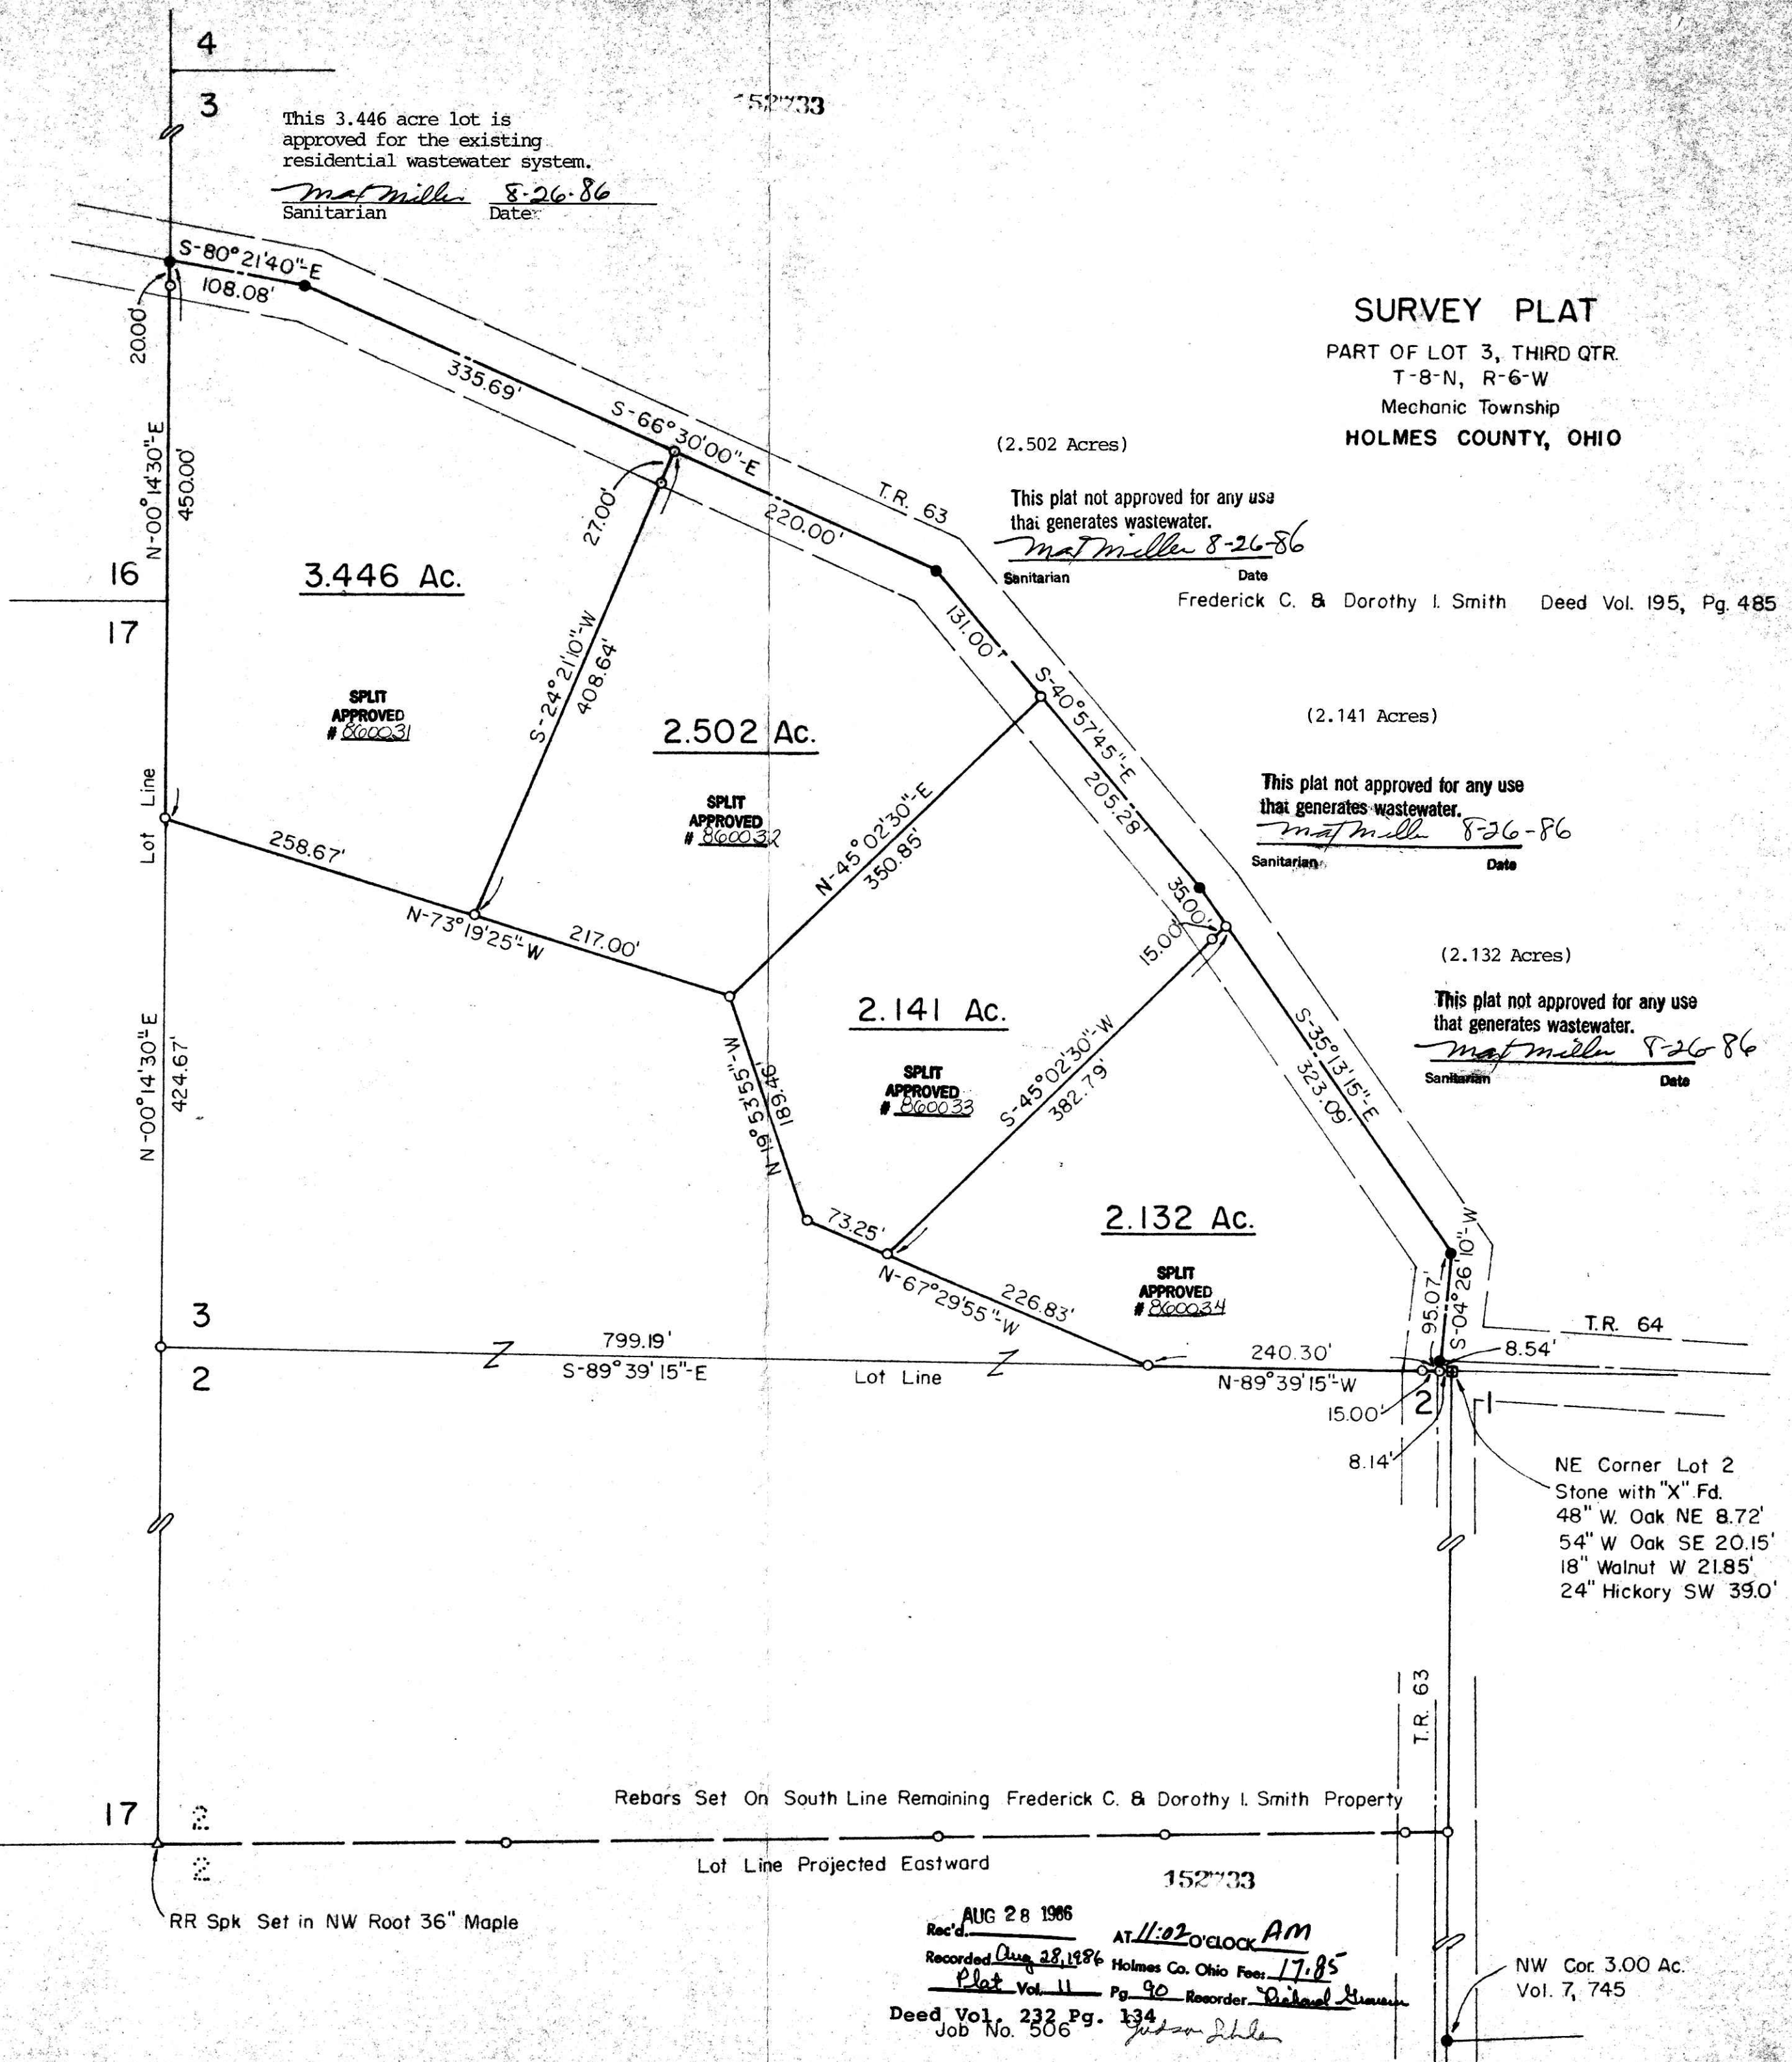

Rec'd. AUG 28 1986 AT 11:02 O'CLOCK AM
 Recorded Aug 28, 1986 Holmes Co. Ohio Fees 17.85
 Plat Vol. 11 Pg. 90 Recorder *Richard H. ...*
 Deed Vol. 232 Pg. 134
 Job No. 506 *Judson ...*