
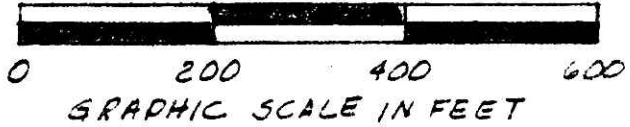


Lot 8 1st Qtr.  
Twp. 9N., R. 9W.

Approximate E.C.R. 280

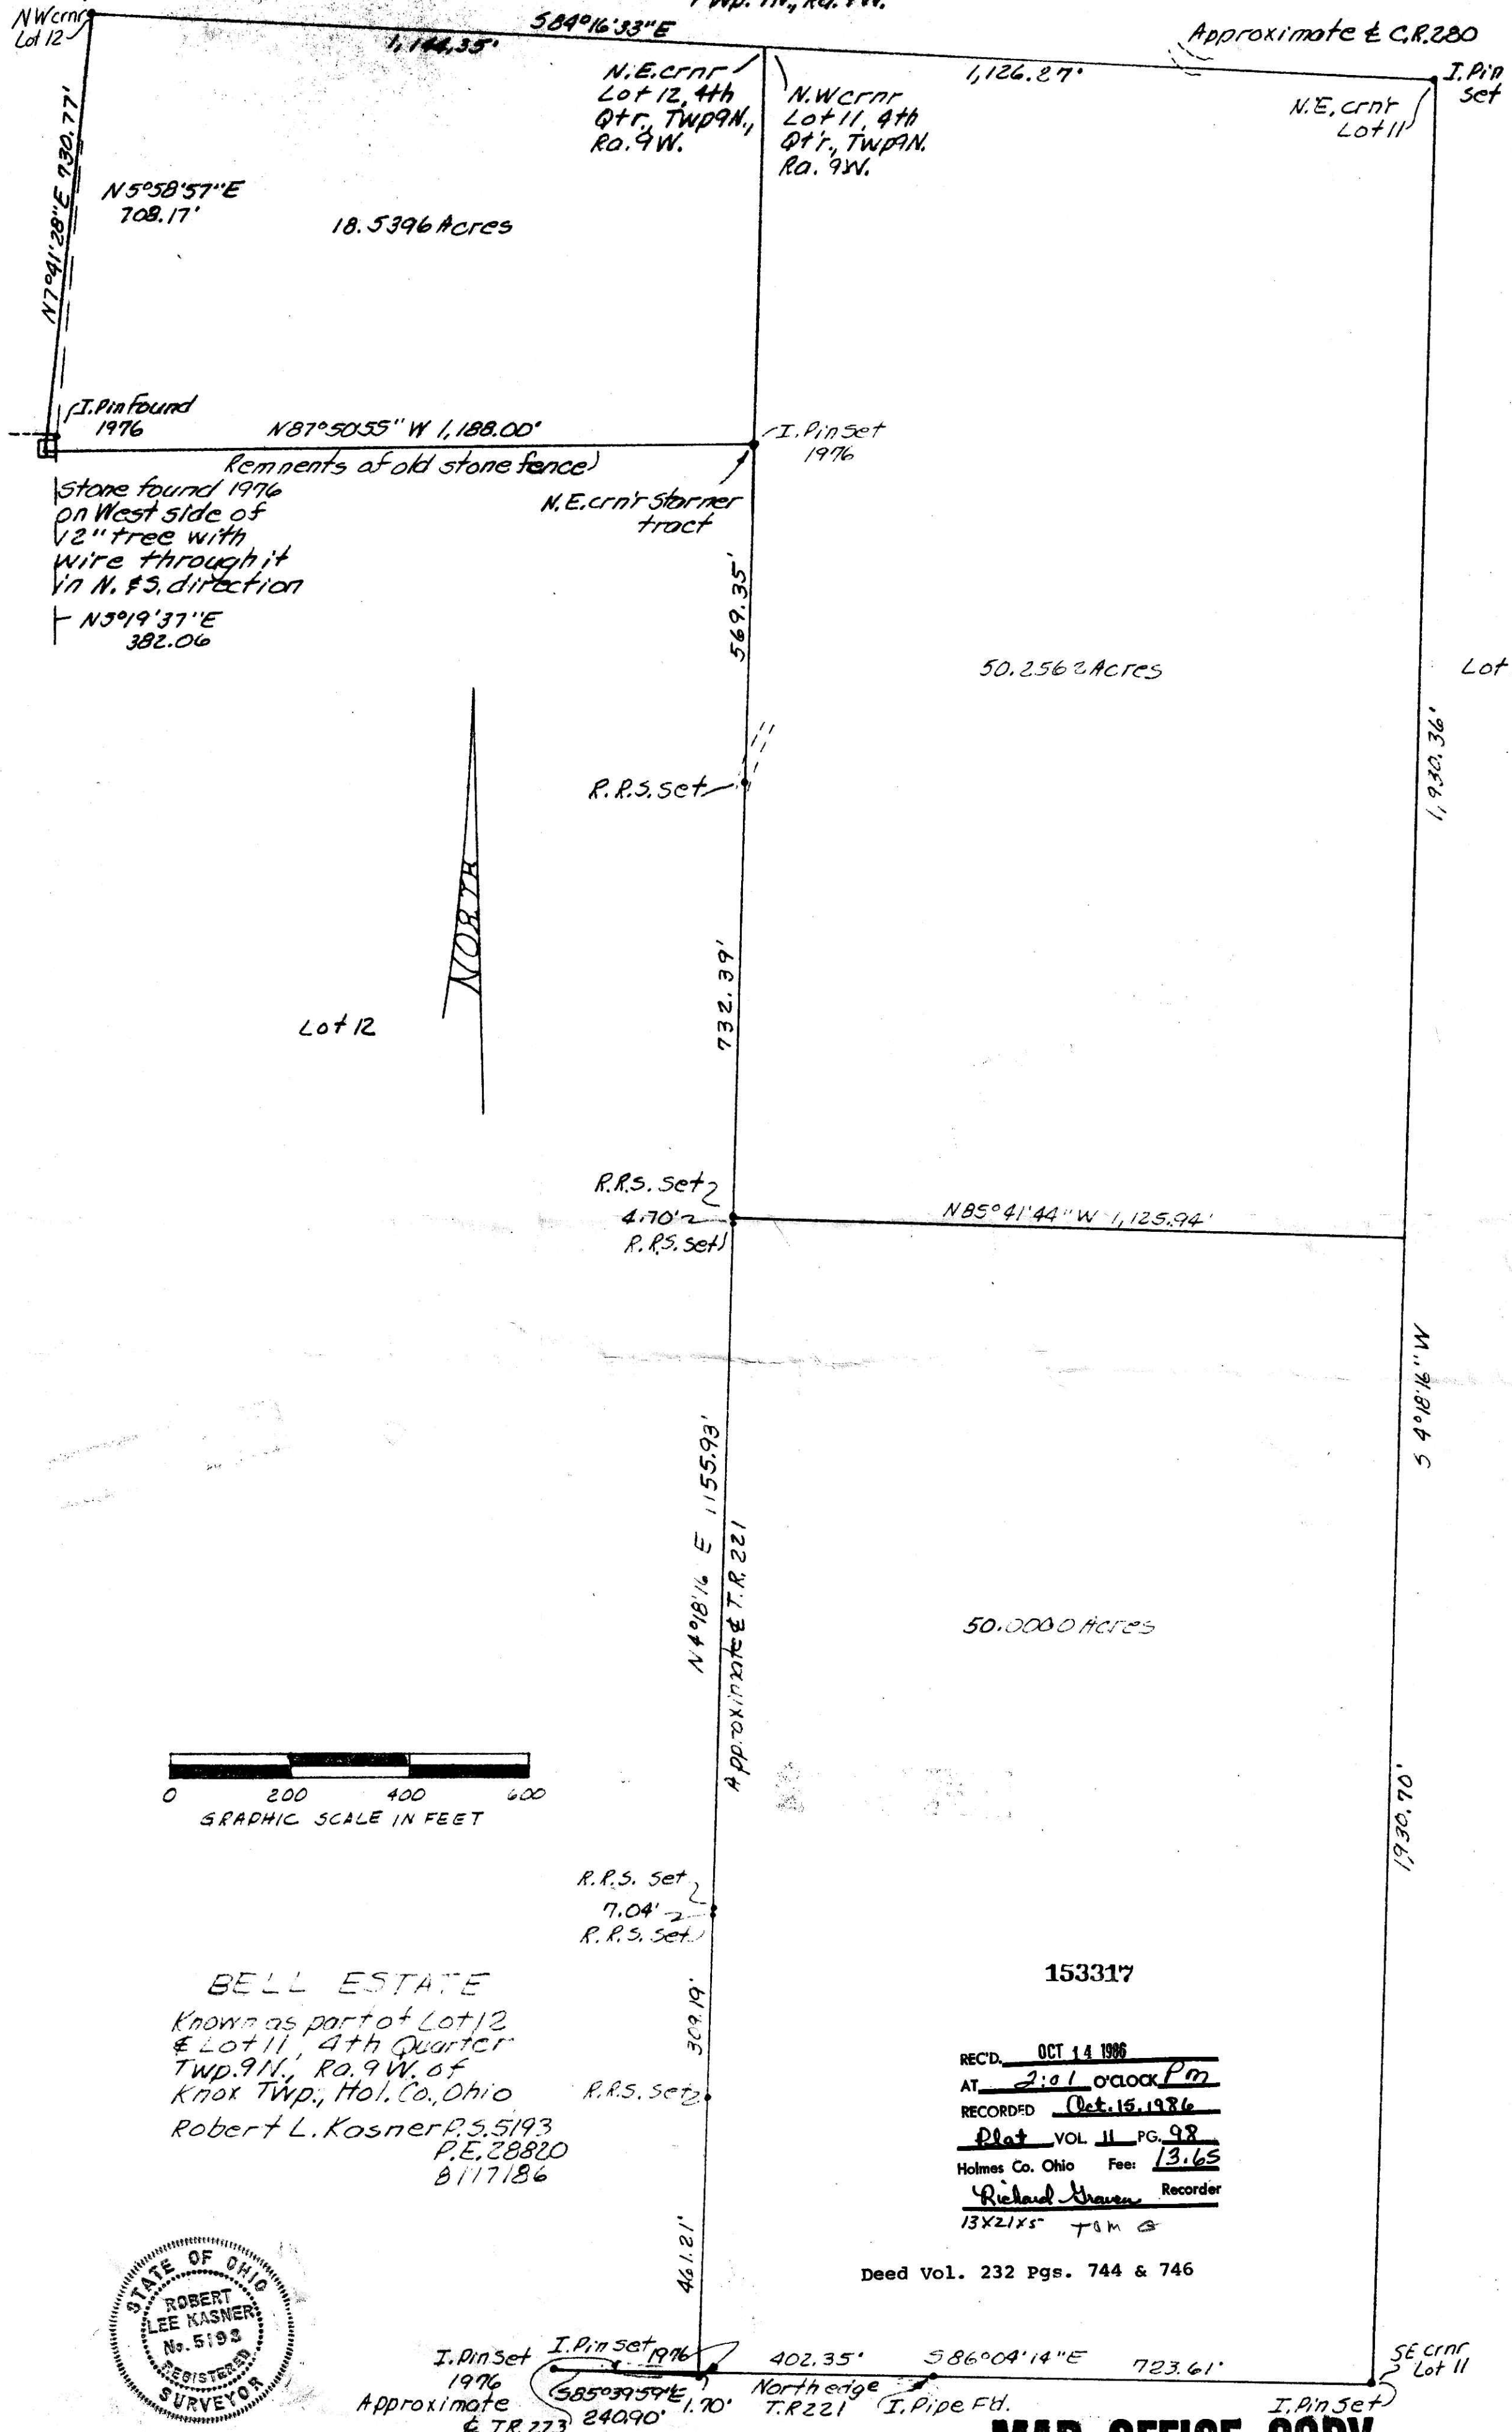

**BELL ESTATE**  
Known as part of Lot 12  
& Lot 11, 4th Quarter  
Twp. 9N., R. 9W. of  
Knox Twp., Hol. Co., Ohio  
Robert L. Kosner P.S. 5193  
P.E. 28820  
B117186

153317  
REC'D. OCT 14 1986  
AT 2:01 o'clock P.M.  
RECORDED Oct. 15, 1986  
Plat VOL 11 PG. 98  
Holmes Co. Ohio Fee: 13.65  
Richard Haven Recorder  
13X21X5 T.M. &

Deed Vol. 232 Pgs. 744 & 746



**MAP OFFICE COPY**