


"HORNER SURVEY"

Being part of Lot #6, 3rd Qtr., T-9n., R-7w.,
Hardy Twp., Holmes Co., Ohio

153668

NOTE: Health Department
comments for approval of
the 3.310 acre parcel
appear on Plat Exhibit "B".
Recorded in Vol. 10 Pg. 643.


SPLIT
APPROVED
860081

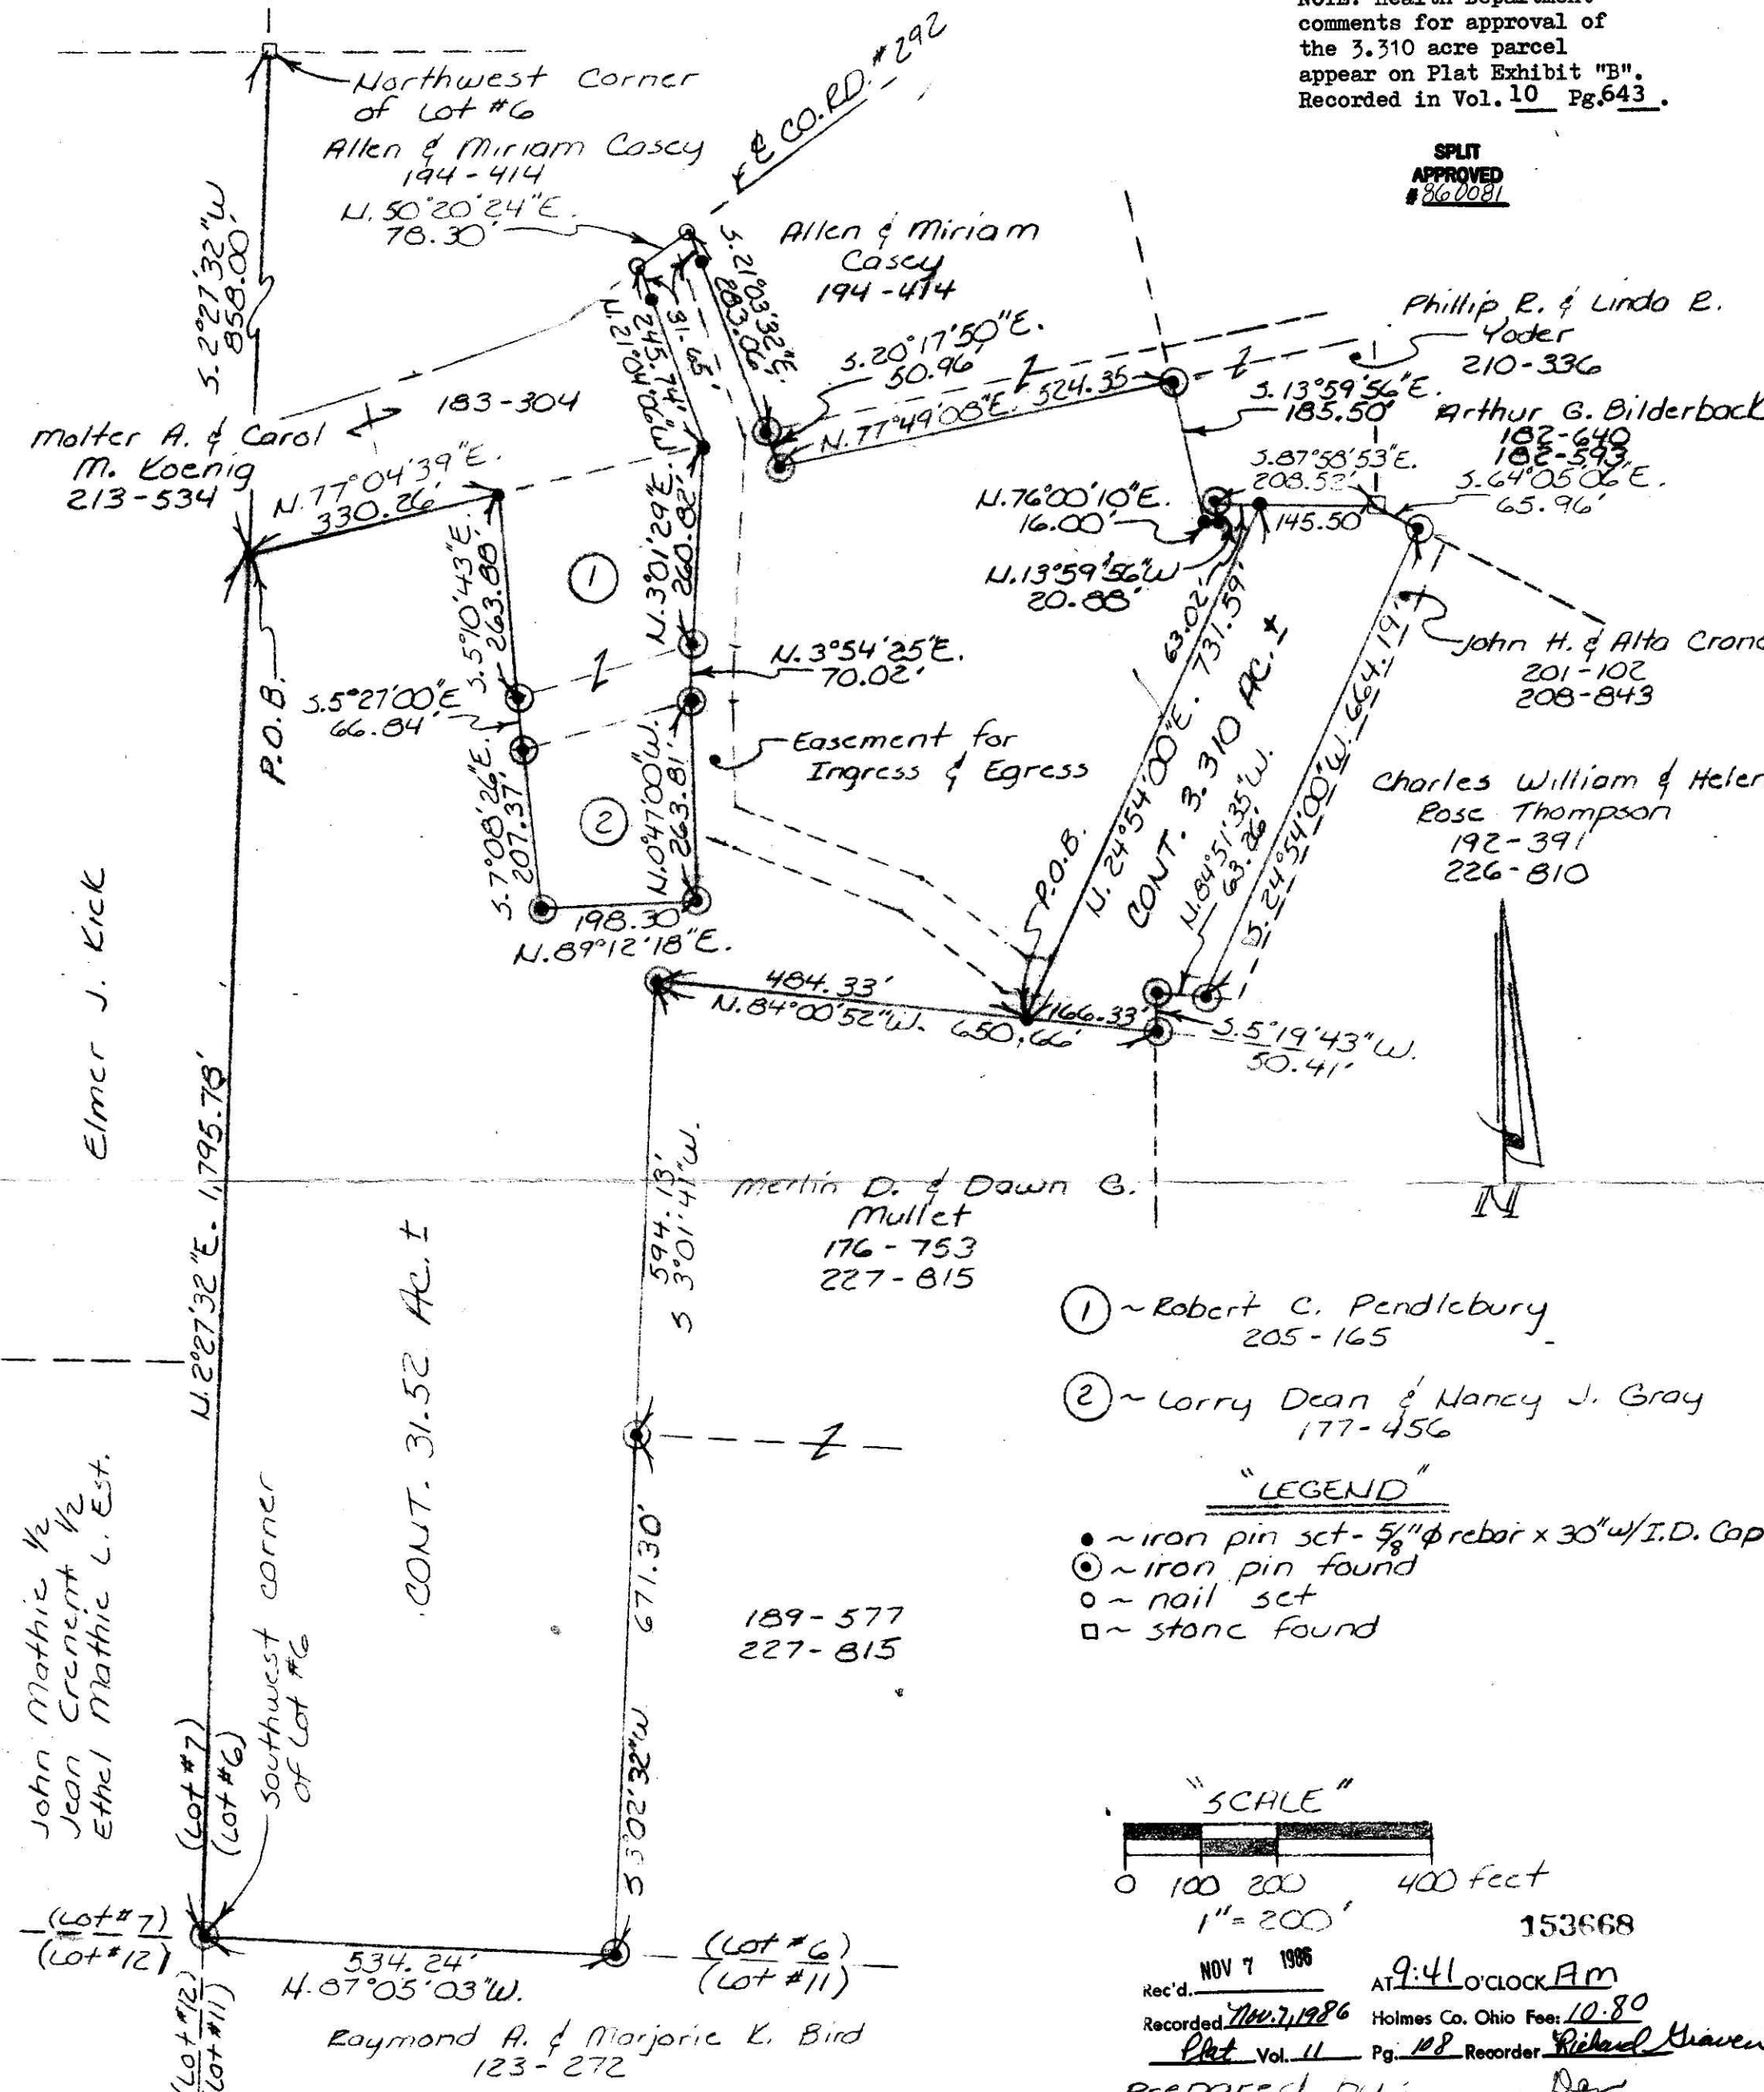

- ① ~ Robert C. Pendlebury
205-165
- ② ~ Lorry Dean & Nancy J. Gray
177-456

"LEGEND"

- ~ iron pin set - 5/8" φ rebar x 30" w/I.D. Cap
- ⊙ ~ iron pin found
- ~ nail set
- ~ stone found

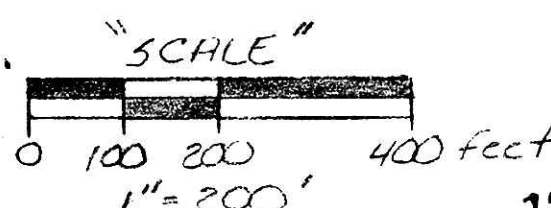

153668
 NOV 7 1986
 Rec'd. AT 9:41 O'CLOCK AM
 Recorded Nov 7 1986 Holmes Co. Ohio Fee: 10.80
 Plat Vol. 11 Pg. 108 Recorder: Richard Heaven

Prepared by: Dew
 JOBES, HENDERSON & ASSOCIATES, INC.
 #1649 Granville Rd., Newark, Ohio 43055
 Ph. No.: (614) 344-5451

William B. Henderson
 William B. Henderson; Reg. Surveyor #5242
 Deed Vol. 233 Pgs. 223 & 228

7-15-86
 Dated

MAP OFFICE COPY