


PROPOSED ANNEXATION TO THE VILLAGE OF KILLBUCK


PART OF THE NORTHWEST QUARTER SECTION 15
T-8N, R-7W, KILLBUCK TWP., HOLMES CO., OHIO

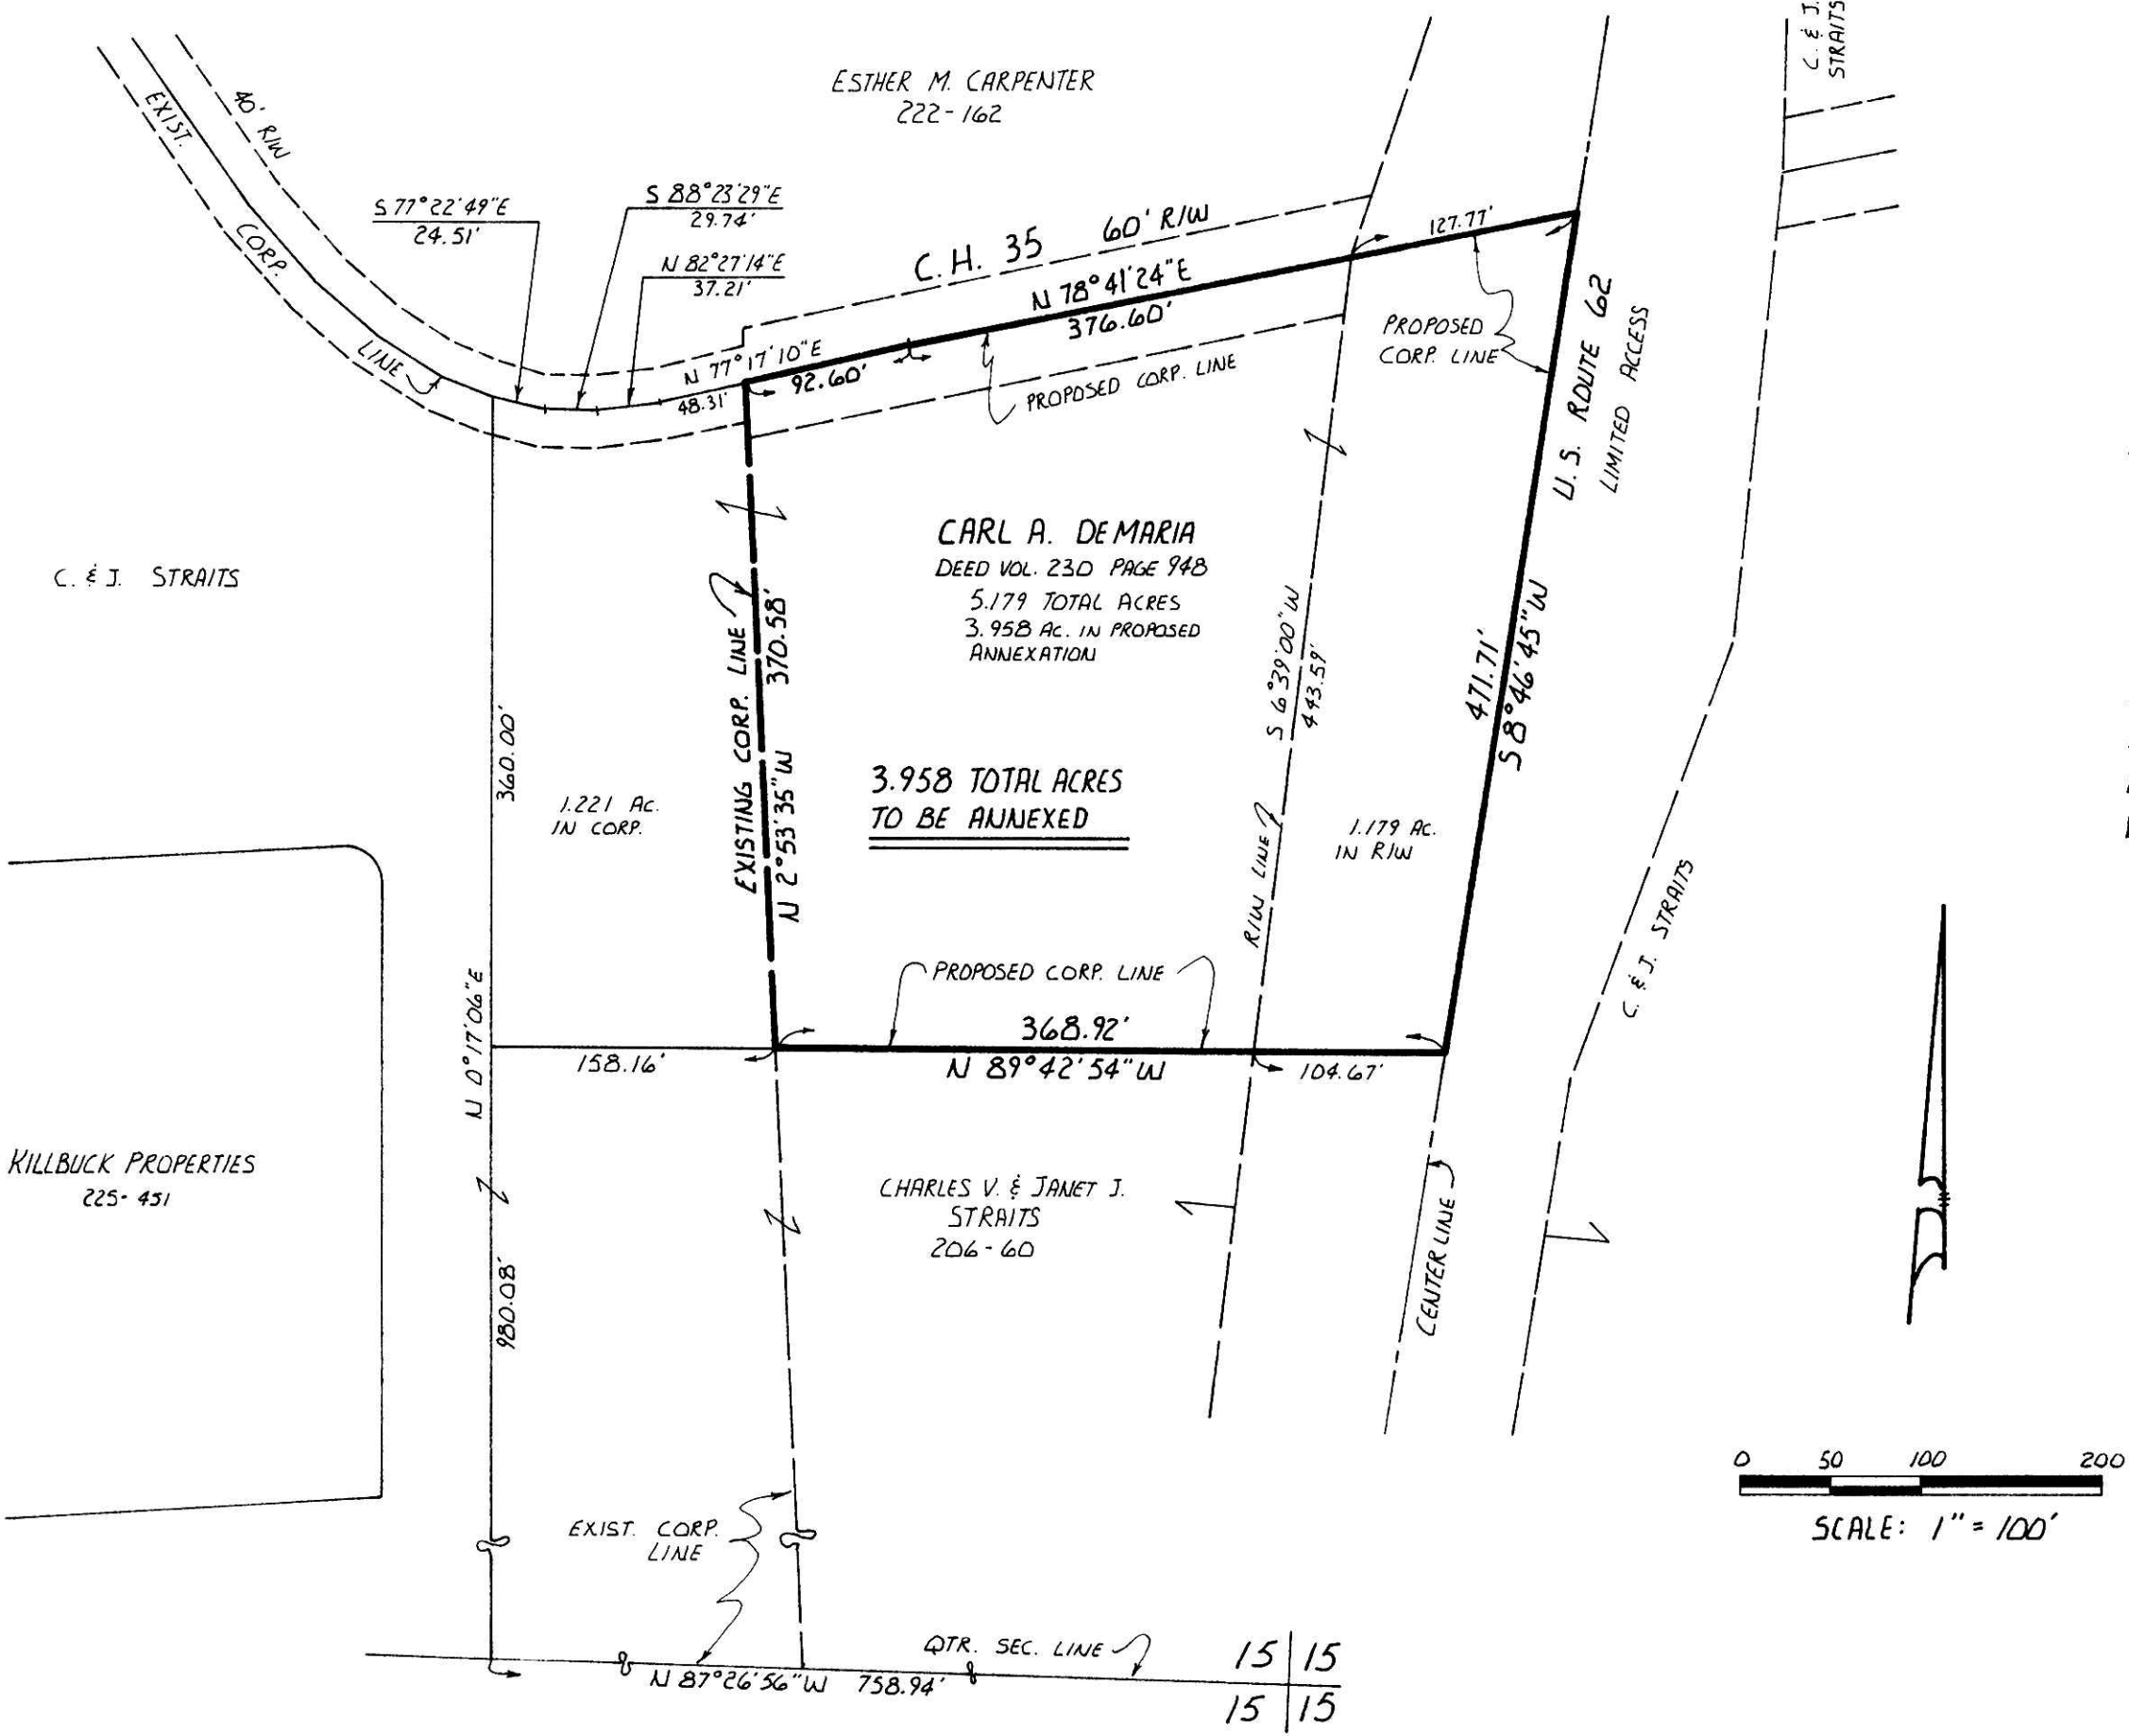

I HEREBY CERTIFY THAT THE HOLMES COUNTY COMMISSIONERS
HAVE APPROVED THIS ANNEXATION AT A MEETING HELD ON
THE 25 DAY OF June 1986.
BY Robert Lee
CHAIRMAN, HOLMES COUNTY COMMISSIONERS

I HEREBY CERTIFY THAT THIS PLAT FOR ANNEXATION WAS
APPROVED BY THE VILLAGE COUNCIL OF KILLBUCK, OHIO AT A
MEETING HELD ON THE 12th DAY OF May 1986.
BY Quincy B. Felton
VILLAGE CLERK

153810
RECEIVED FOR RECORDING THIS 18 DAY OF NOV
1986 AT 11:01 AM AND WAS RECORDED IN PLAT
BOOK 11 PAGE 111.
BY Richard Shaver
RECORDER, HOLMES COUNTY, OHIO
Fee: 10:80

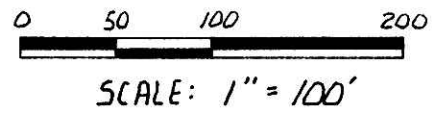

THIS ANNEXATION PLAT PREPARED FROM
VARIOUS DEEDS, MAPS & SURVEYS OF RECORD.
BY Donald C. Baker
DONALD C. BAKER P.S. 6938
MAY 1, 1986