




VCL 11 PAGE 132  
 R.J. & A.A. SLUNKA  
 G.P. & S.E. BOUGHMAN  
 N-01°16'04"W 1330.00'

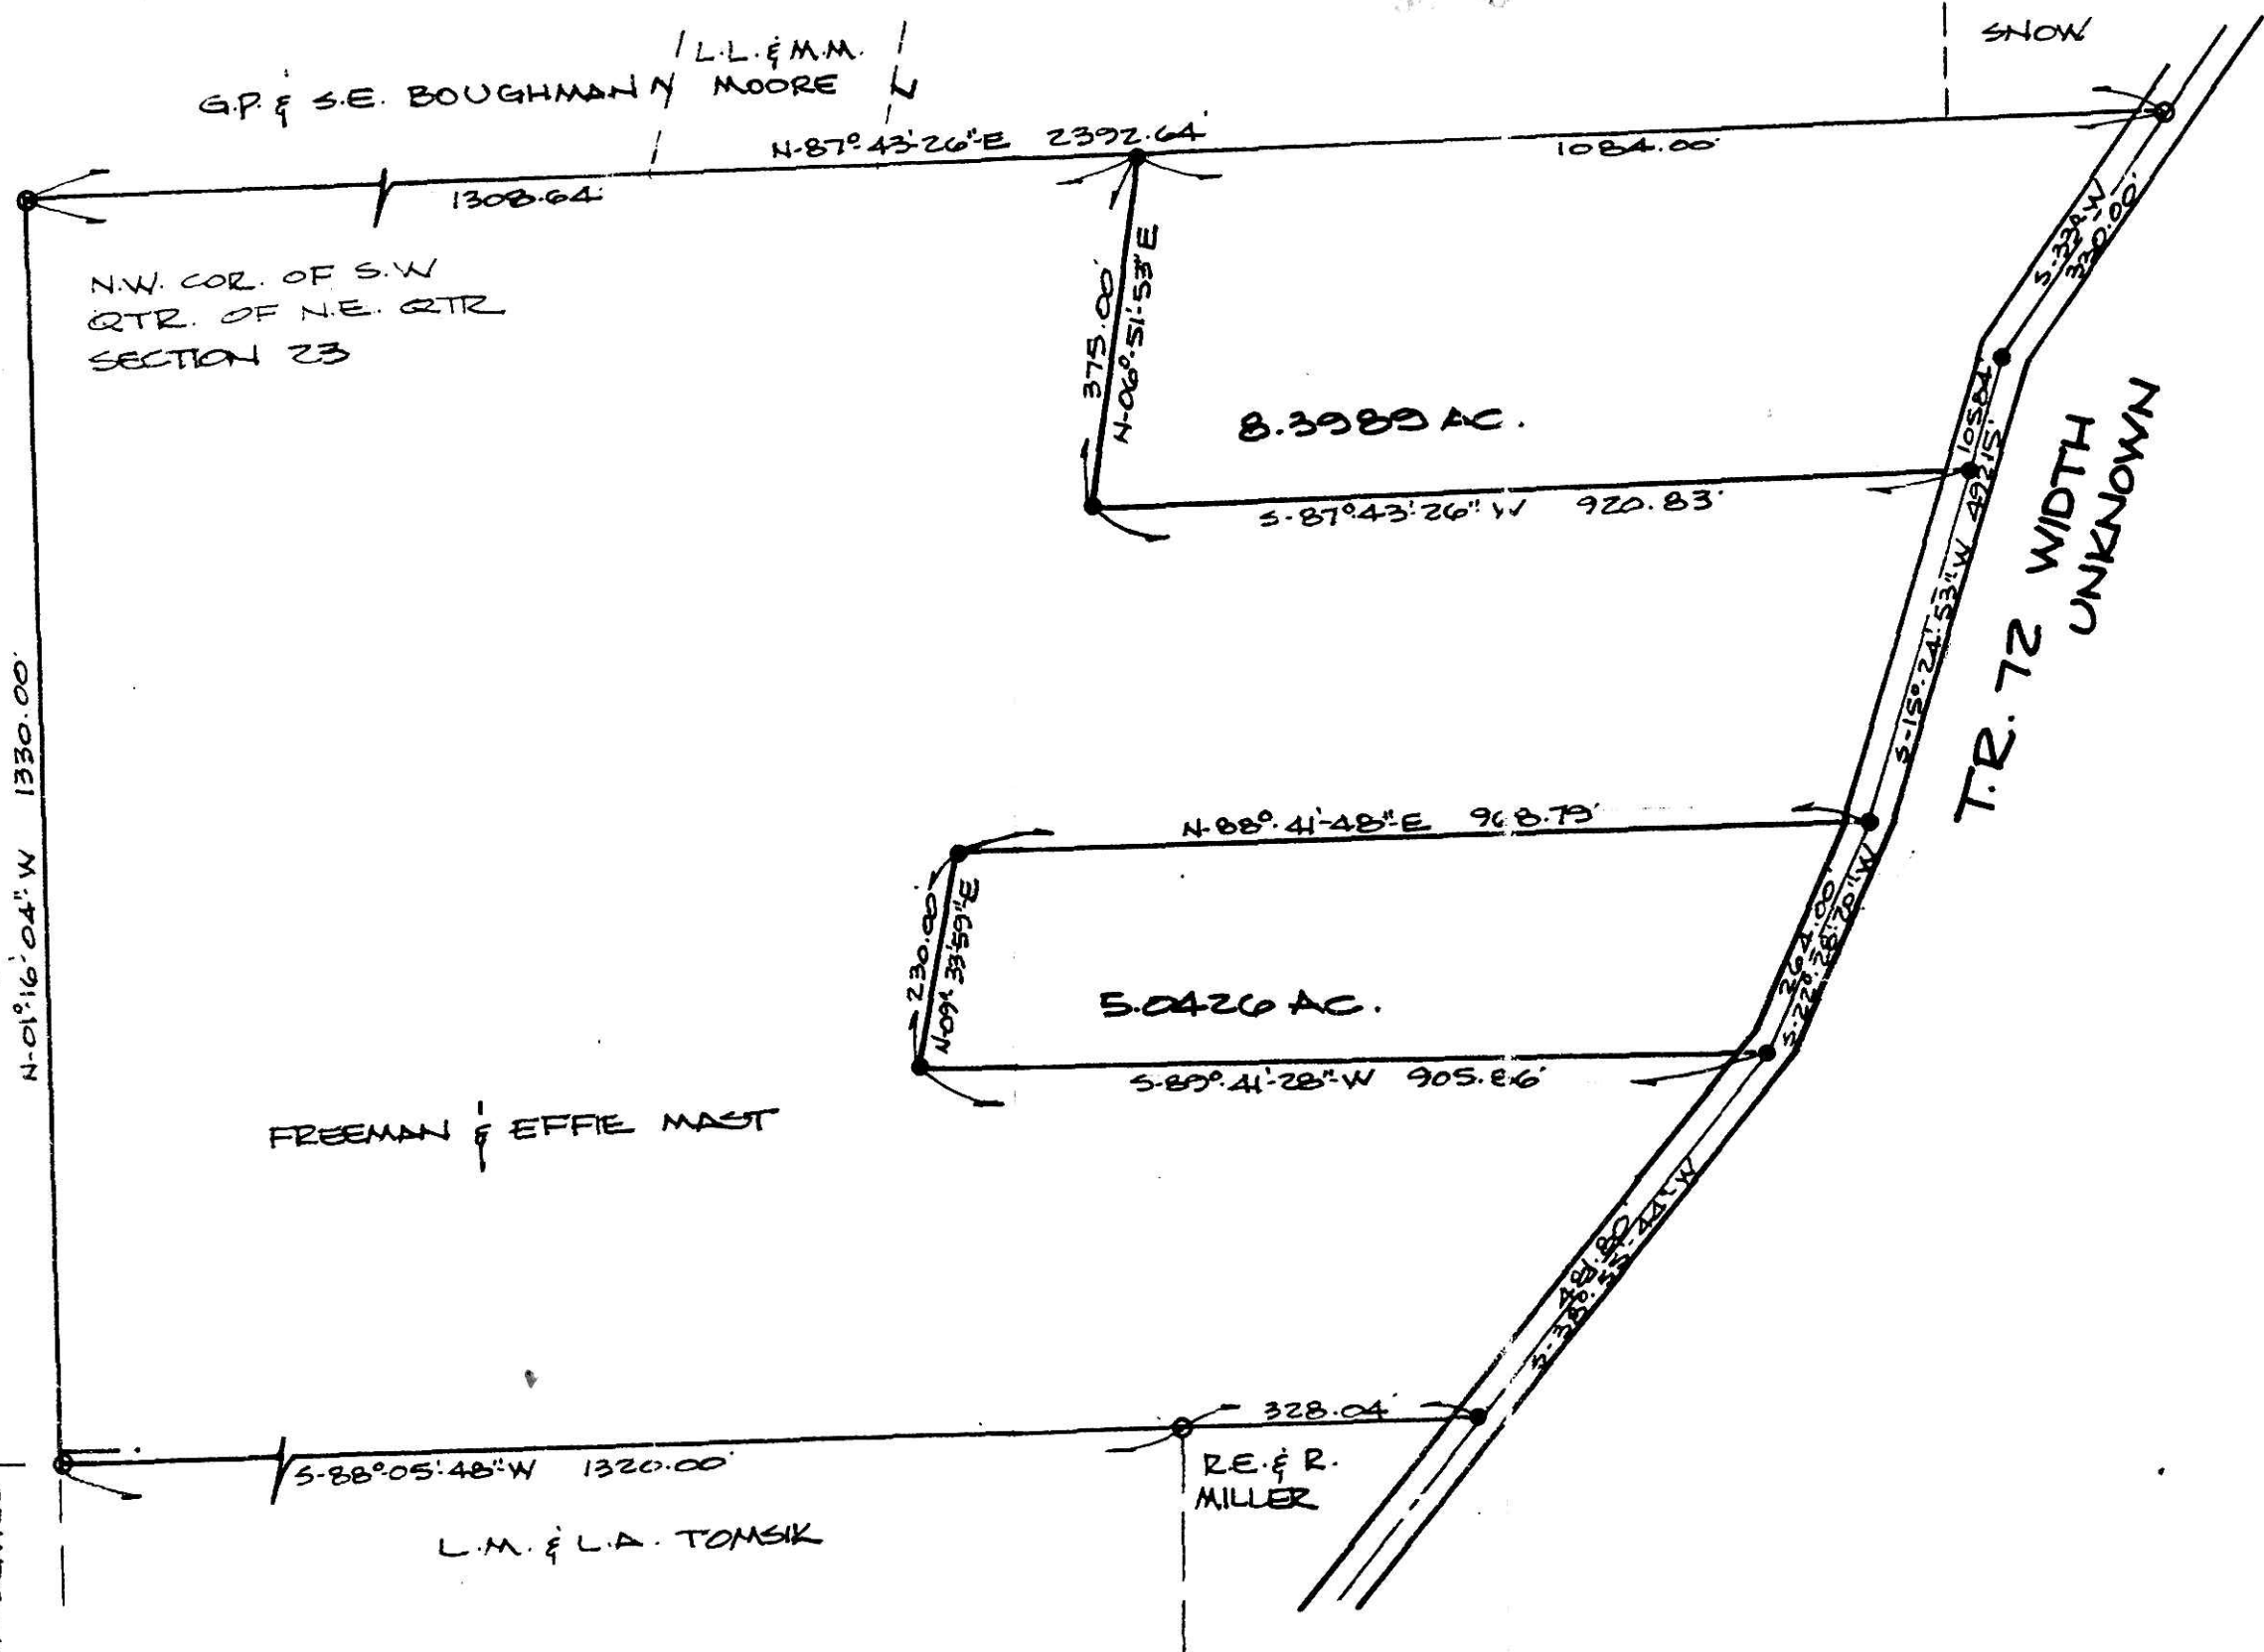

MAP OFFICE COPY

I HEREBY CERTIFY THAT I HAVE FOUND OR SET THE MONUMENTATION AS SHOWN HEREON, AND THAT THE SAME MEETS THE STANDARDS FOR THE STATE OF OHIO.

*John M. Johanyak*  
 JOHN M. JOHANYAK, P.S. 6183

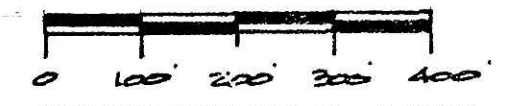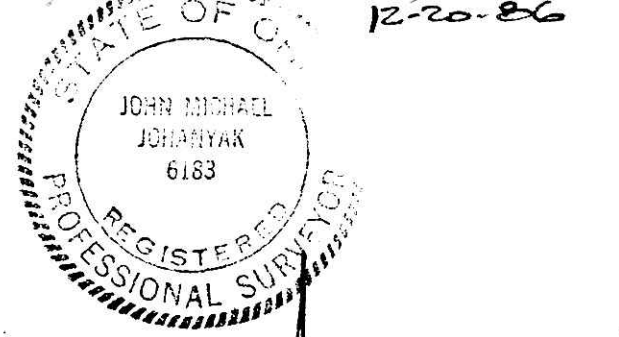

○ - DENOTES IRON PIN FD. & USED  
 ● - DENOTES SOLID # 5 BAR SET

**PROPERTY LOCATION:**

Address 1603 T.R. 72  
 City of \_\_\_\_\_  
 Village of \_\_\_\_\_  
 Township of KILLBUCK  
 County of HOLMES  
 State of Ohio \_\_\_\_\_  
 Allotment \_\_\_\_\_  
 P.B. \_\_\_\_\_ Pg. \_\_\_\_\_  
 Township Lot \_\_\_\_\_ Section 23 NE 1/4  
 Township No. 8 Range 8  
 New Owner N/A  
 Present Owner FREEMAN & EFFIE MAST

Scale 1" = 200' Date 12-23-86

Rec'd. JAN 28 1987 AT 10:27 CLOCK  
 Recorded JAN 26 1987 Holmes Co. Ohio Feet 8.80  
 Plat Vol. 11 Pg. 132 Recorder Richard Kravco  
 11x16 xs  
 Deed Vol. 234 Pg. 98.



**John Johanyak & Associates**  
 P.O. Box 103  
 Doylestown, Ohio 44230  
 (216) 658-3131