
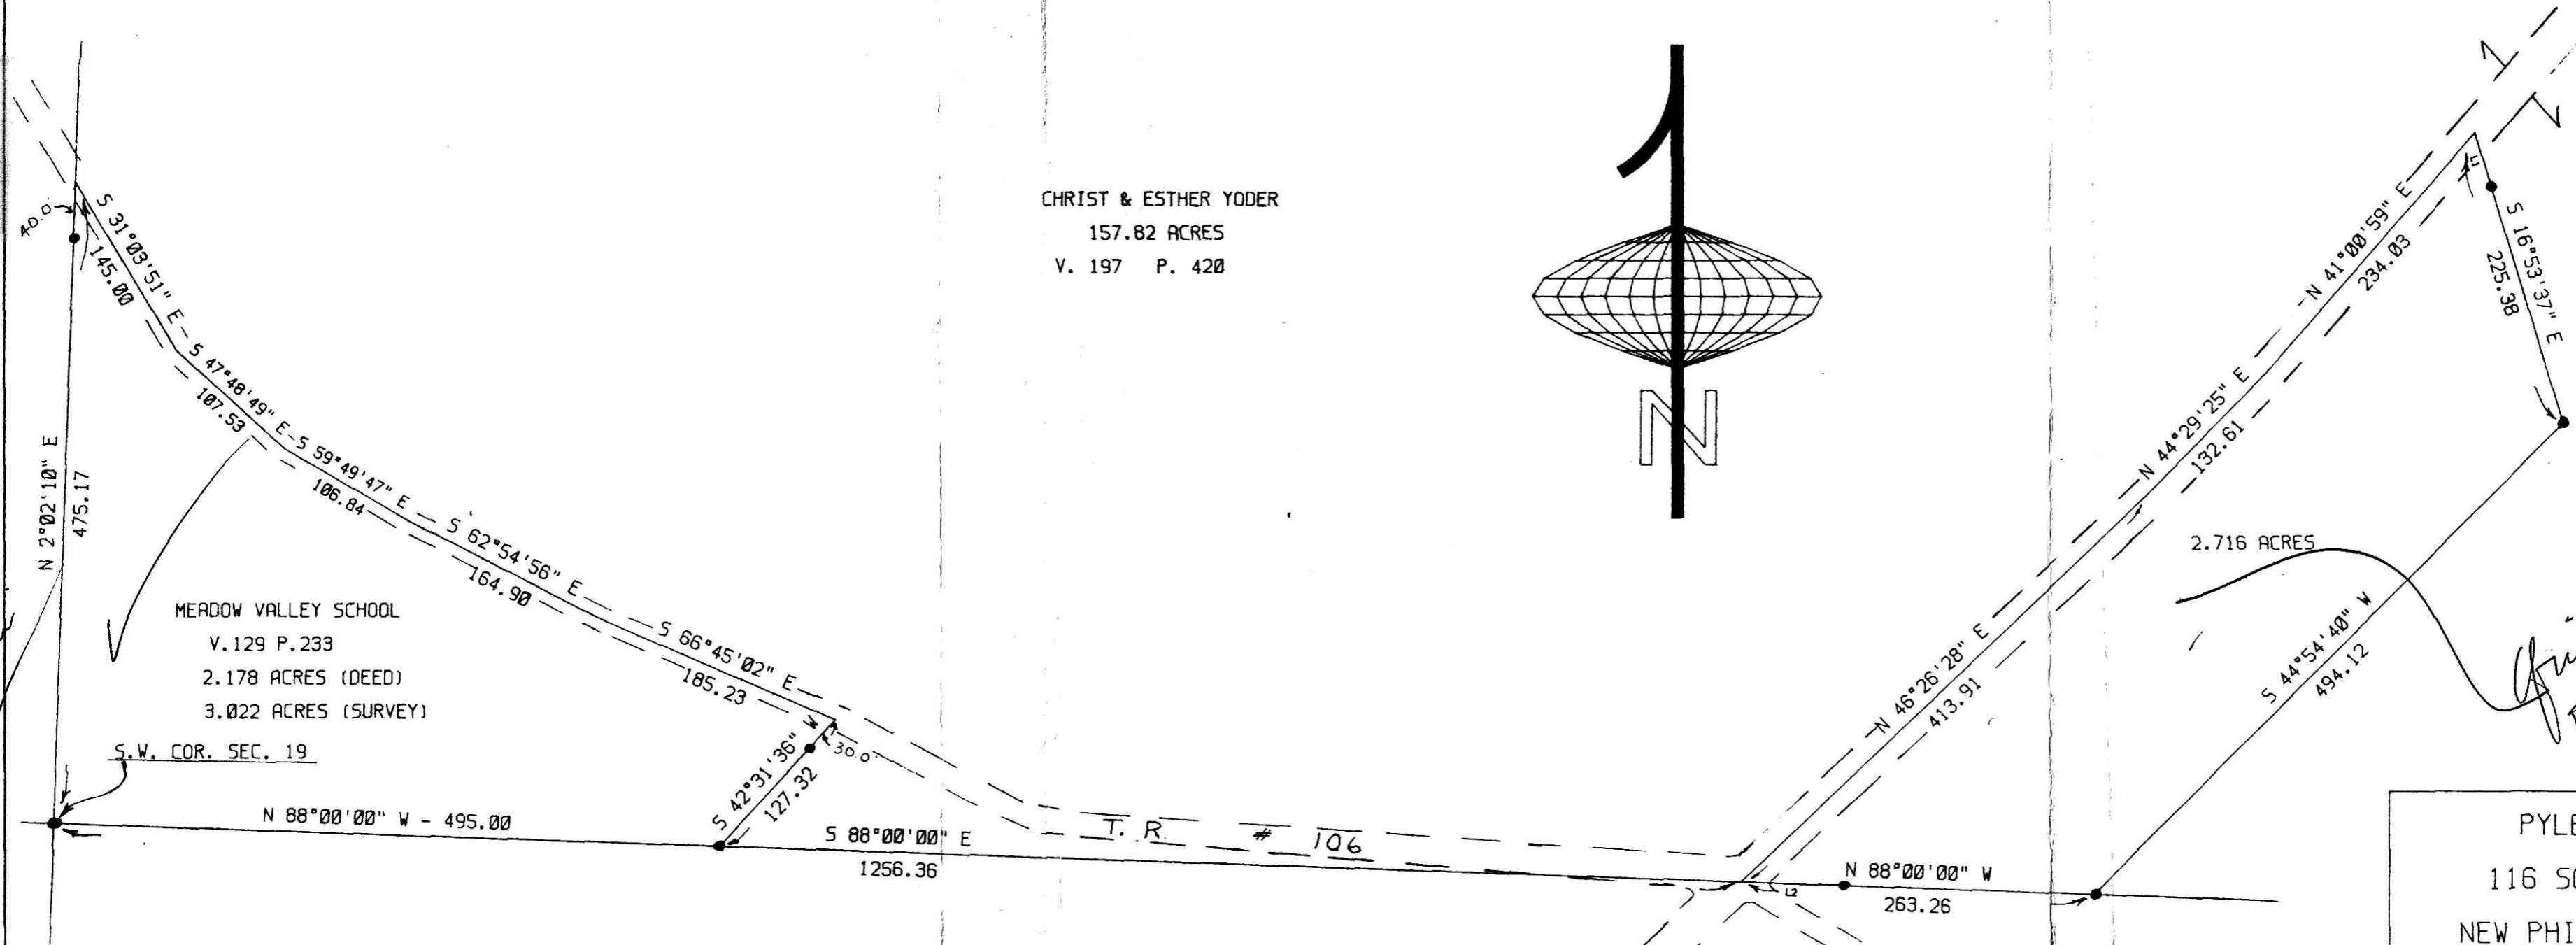


156310

CHRIST & ESTHER YODER
157.82 ACRES
V. 197 P. 428

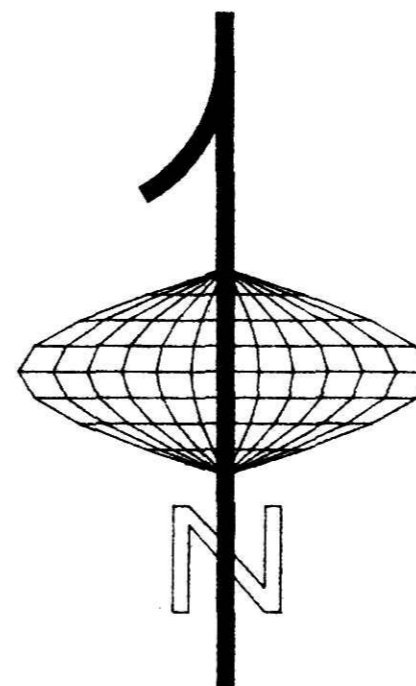

MEADOW VALLEY SCHOOL
V. 129 P. 233
2.178 ACRES (DEED)
3.022 ACRES (SURVEY)

2.716 ACRES

Gift to table for B.H.

LINE	BEARING	DISTANCE
L1	S 16°53'36" E	41.15
L2	S 88°00'00" E	75.00

Mobe E. Raber
257 Ac.

PLYE SURVEYING
116 SOUTH BROADWAY
NEW PHILADELPHIA, OHIO
44663

- DENOTES IP SET 5/8
- DENOTES IP FOUND
- BEARINGS ORIENTED TO S. Line Sec. 19
- DOCUMENTS USED WERE DEEDS, VOL. & PGS. AS SHOWN



I HEREBY CERTIFY THIS PLAT IS TRUE AND CORRECT TO THE BEST OF MY KNOWLEDGE AND BELIEF.

John P. Pyle

SURVEY FOR THE
EAST HOLMES SCHOOL DIST.

SCALE: 100 FEET/INCH	APPROVED BY:	DRAWN BY:
DATE: 11-29-86		REVISED BY:

SW 1/4 SEC. 19 T-8, R-5
CLARK TWP. HOLMES CO. O.

156310

Deed Vol. 235 Page 559

Rec'd. JUN 12 1987 AT 10:35 O'CLOCK AM
Recorded JUN 12 1987 Holmes Co. Ohio Fee 15.40
Plot Vol. 11 Pg. 147 Resorder *Richard Yoder*