


BEING PART OF: LOT 5
 SEC 9
 QUAR. 4th
 T10 N. R6 W. U.S.M.L. T14 N, R12 W The Congress Lands North of the Old Seven Ranges
 TOWNSHIP Salt Creek
 COUNTY Holmes, Ohio

156678
THE COSHOCTON LAND SURVEYING SERVICE, INC.
 233 S. FOURTH ST. COSHOCTON, OHIO 43812

SURVEY FOR: Weaver Leather Goods
 DATE: Jan, 1987
 SCALE: 1" = 50'

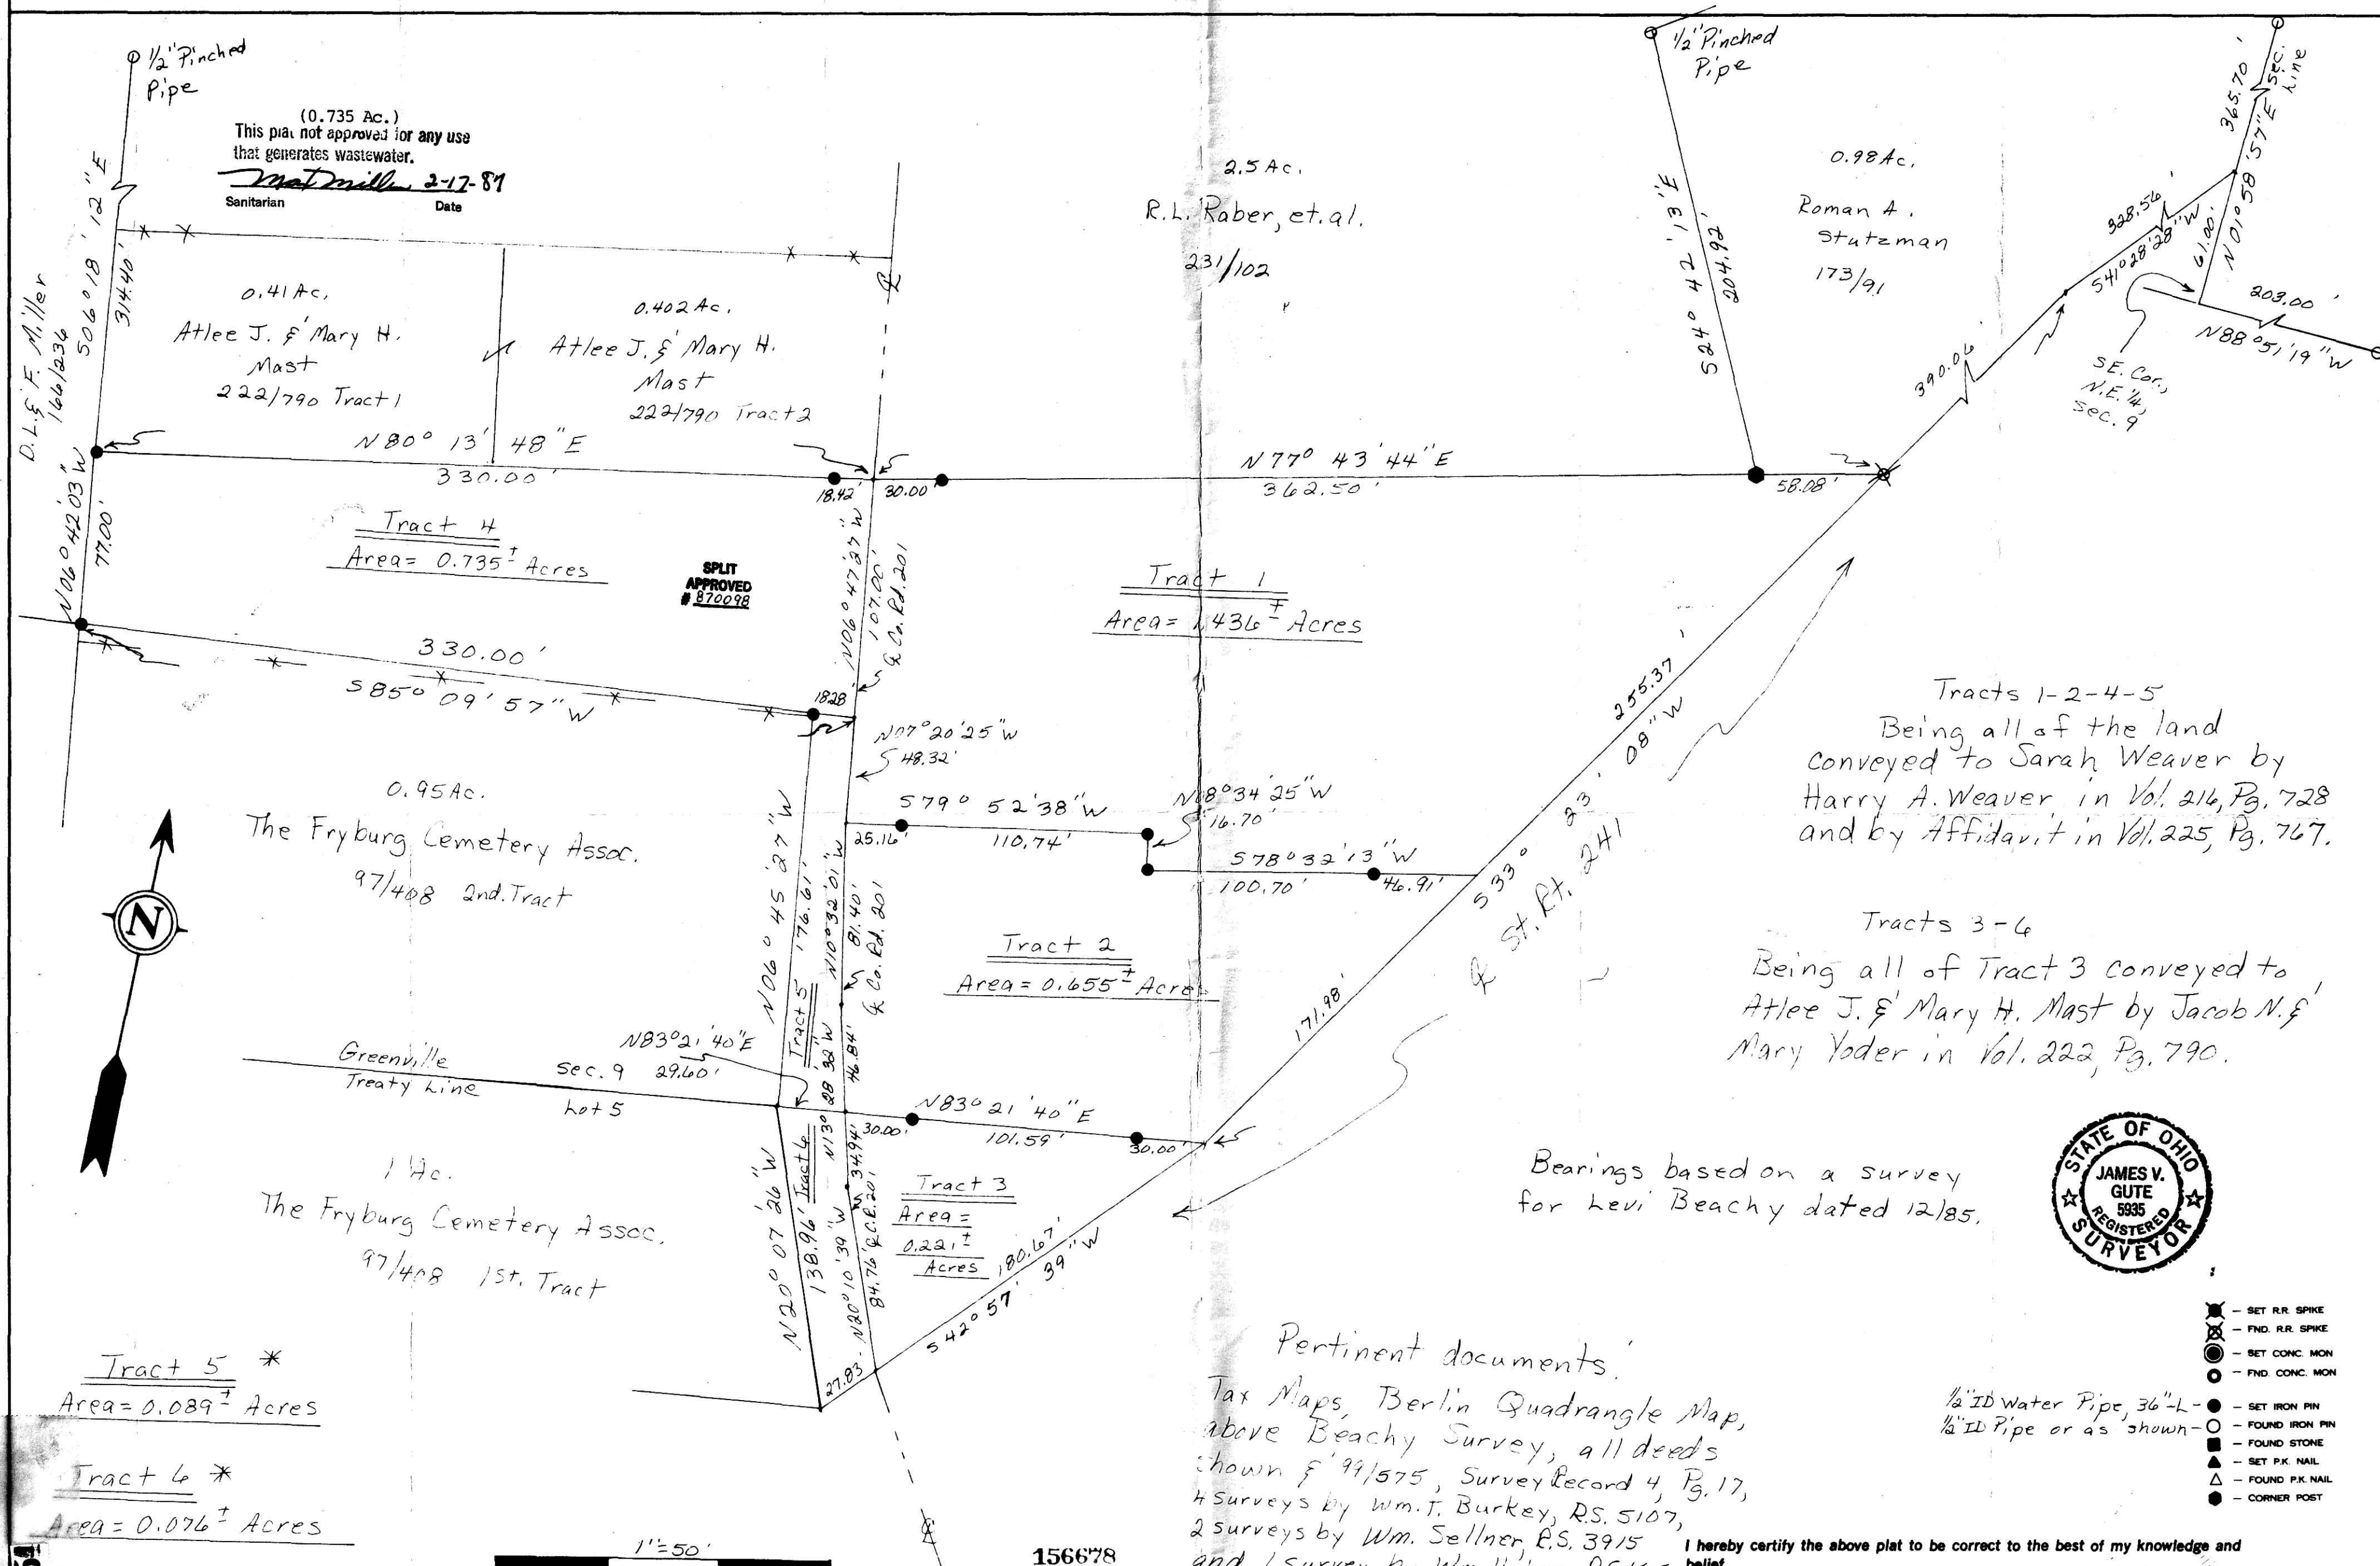

Tracts 1-2-4-5
 Being all of the land conveyed to Sarah Weaver by Harry A. Weaver in Vol. 216, Pg. 728 and by Affidavit in Vol. 225, Pg. 767.

Tracts 3-6
 Being all of Tract 3 conveyed to Atlee J. & Mary H. Mast by Jacob M. & Mary Yoder in Vol. 222, Pg. 790.

Bearings based on a survey for Levi Beachy dated 12/85.



- ⊗ - SET R.R. SPIKE
- ⊗ - FND. R.R. SPIKE
- - SET CONC. MON
- - FND. CONC. MON
- - SET IRON PIN
- - FOUND IRON PIN
- - FOUND STONE
- ▲ - SET P.K. NAIL
- ▲ - FOUND P.K. NAIL
- - CORNER POST

Pertinent documents:
 Tax Maps, Berlin Quadrangle Map, above Beachy Survey, all deeds shown § 99/575, Survey Record 4, Pg. 17, 4 surveys by Wm. T. Burkey, R.S. 5107, 2 surveys by Wm. Sellner R.S. 3915 and 1 survey by Wm. H. Long, R.S. 6505.

I hereby certify the above plat to be correct to the best of my knowledge and belief.

THE COSHOCTON LAND SURVEYING SERVICE
 REGISTERED SURVEYOR 5935
 REGISTERED ENGINEER 37405

156678
 Rec'd. JUL 16 1987 AT 2:26 PM Deed vol. 235 Pages 887 & 890
 Recorded JUL 17 1987 Holmes Co. Ohio Fee: 16.80
 Plat Vol. 11 Pg. 154 Recorder: Richard Thoren

PLAT NO. 11 PAGE 154
 VCL