


KNOX TOWNSHIP 1<sup>ST</sup> QTR.  
PART OF LOT 14 & 15 T-9; R-9  
HOLMES COUNTY OHIO

156808

STONE WITH "X" FOUND  
1' DEEP, REBAR SET OVER  
STONE FOR REFERENCE

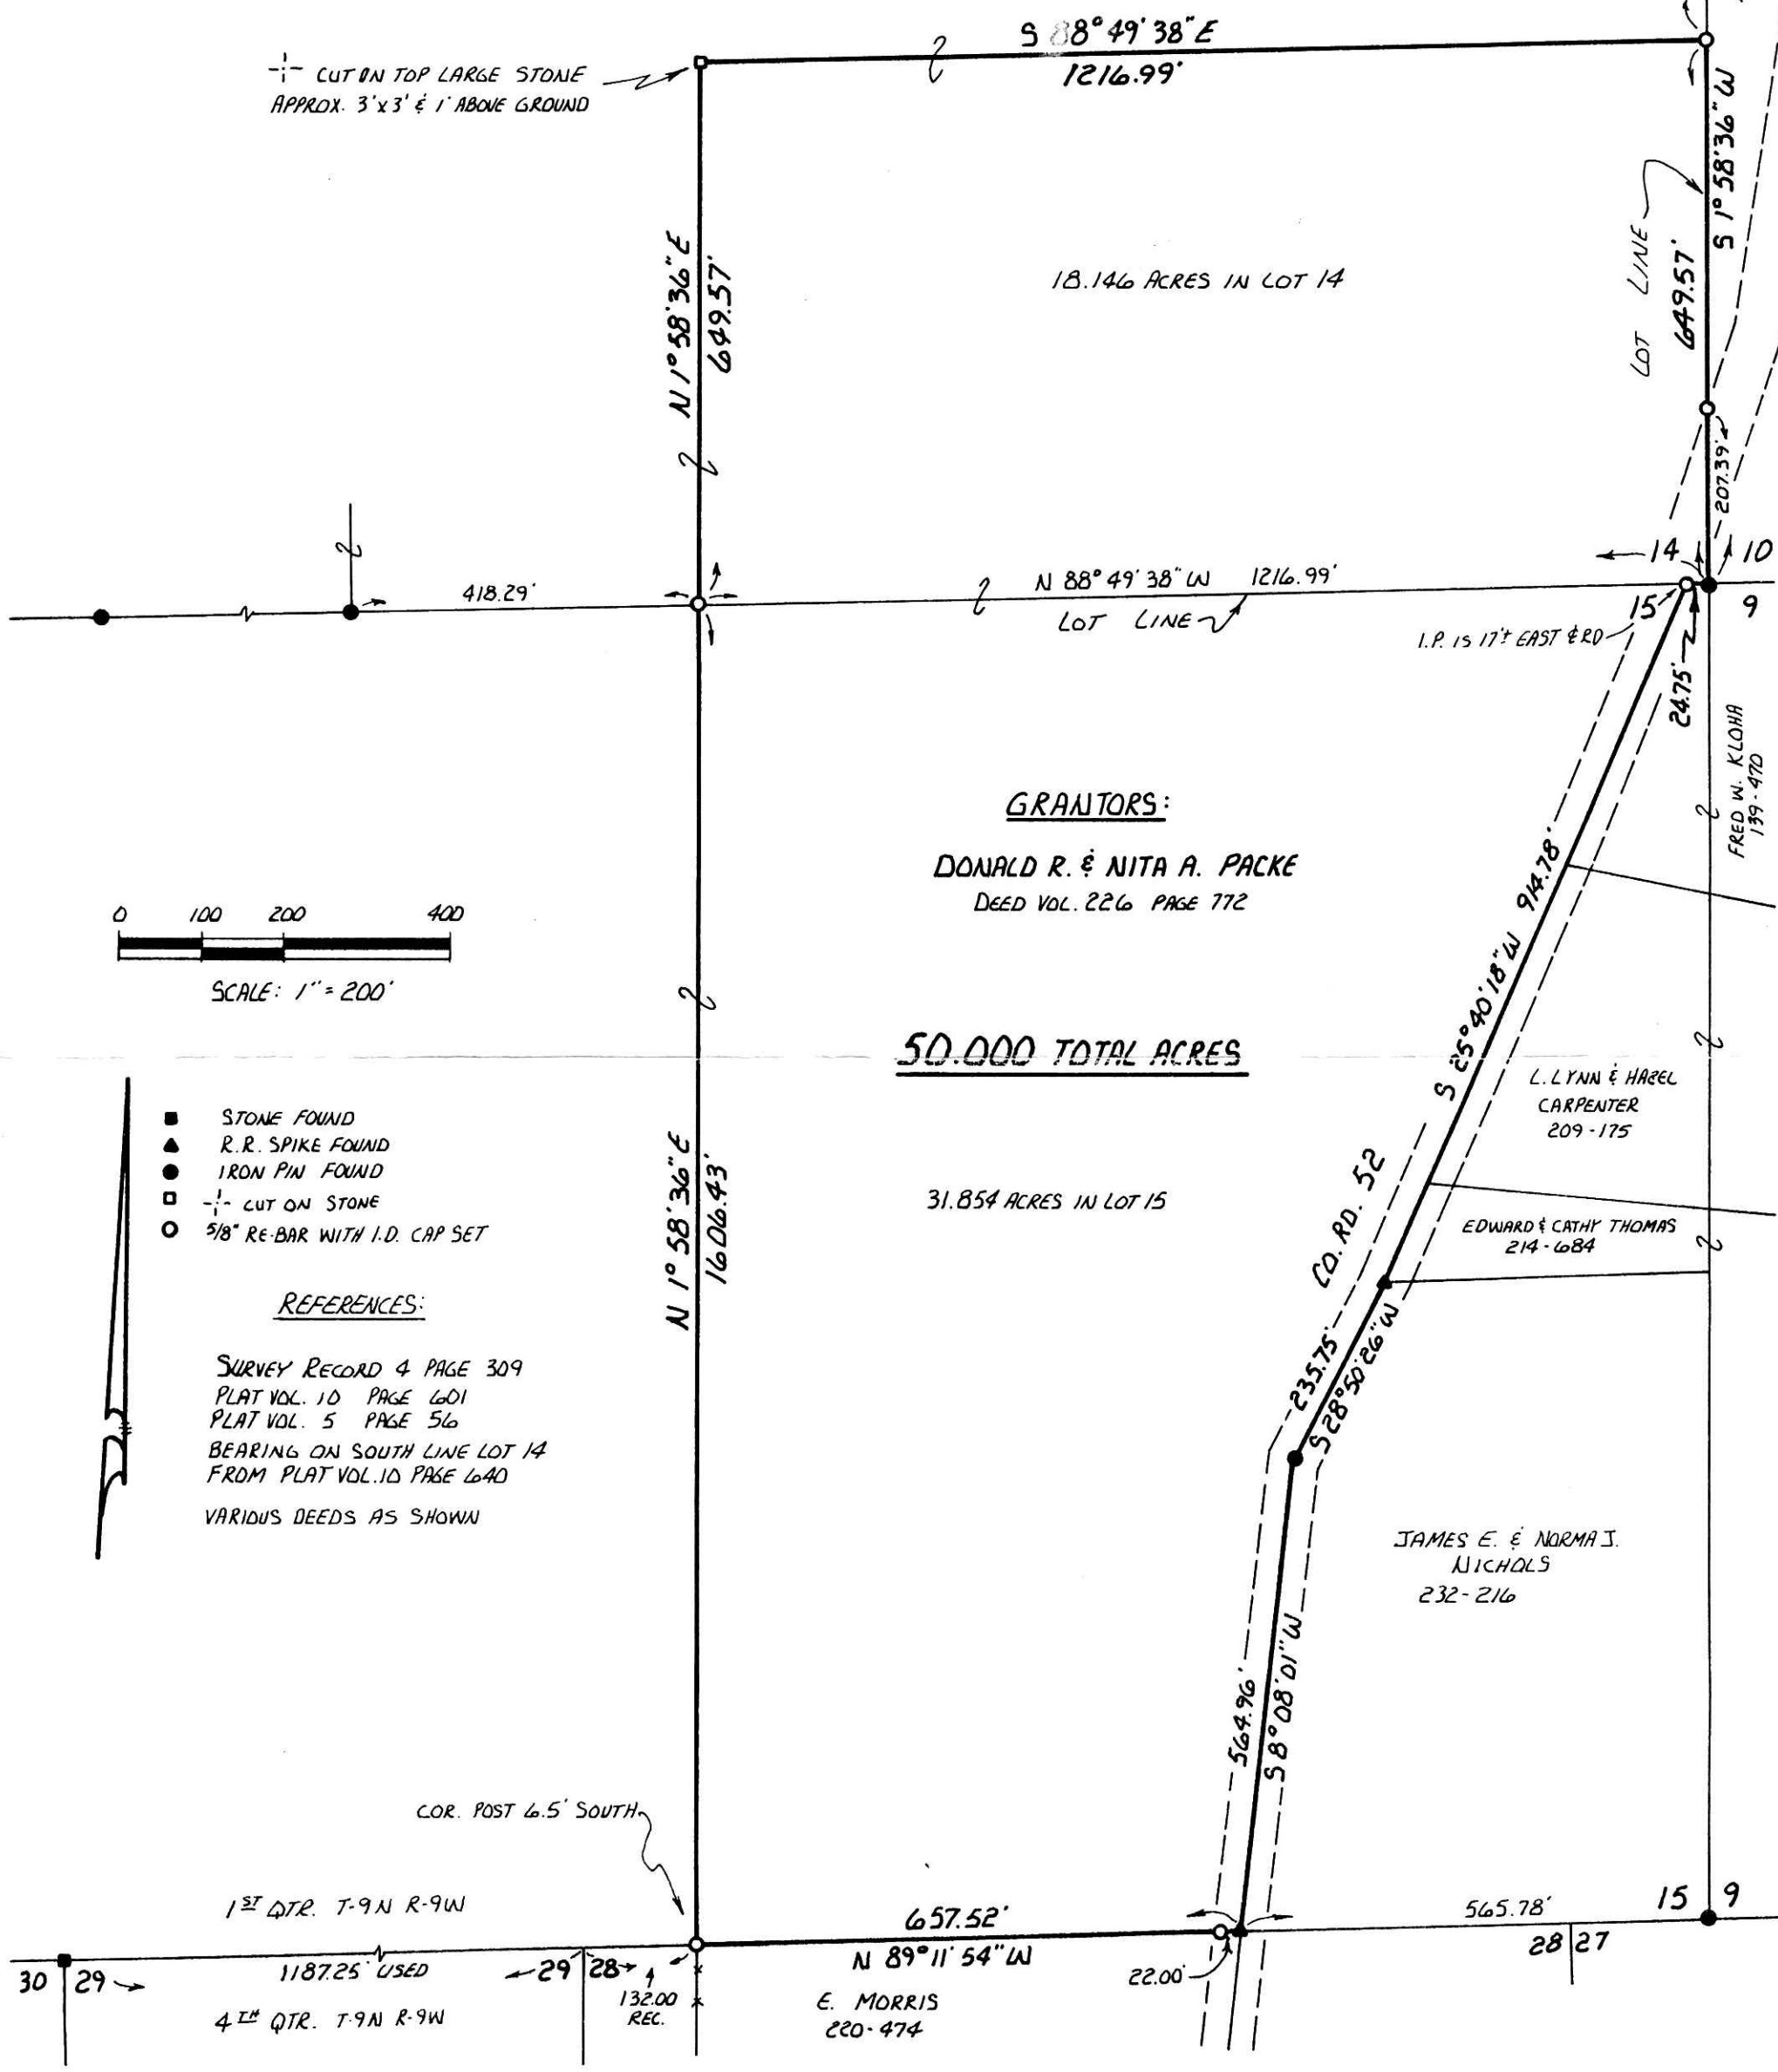

156808

JUL 29 1987  
 REC'D. \_\_\_\_\_  
 AT 10:03 O'CLOCK A.M.  
 RECORDED JUL 29 1987  
 Plat VOL 11 PG. 155  
 Holmes Co. Ohio Fee: 9.35  
 Recorder  
 17 X 11 X .05



I CERTIFY THIS SURVEY TO BE CORRECT TO THE BEST OF MY KNOWLEDGE.  
 Donald C. Baker  
 DONALD C. BAKER P.S. 6938  
 4321 T.R. 252  
 GLENMONT, OH.  
 JULY 6, 1987

MAP OFFICE COPY