


Z-362

REFERENCES:

PLAT VOL. 9 PAGE 119  
PLAT VOL. 8 PAGE 663  
VARIOUS DEEDS AS SHOWN

157176

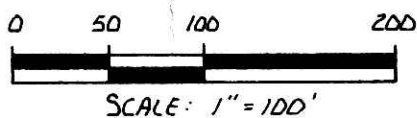

- STONE FOUND
- IRON PIN FOUND
- ▲ R.R. SPIKE SET
- 5/8" RE BAR WITH I.D. CAP SET

HARDY TWP. 1ST QTR.  
PART OF LOTS 26 & 31  
T-9N R-7W  
HOLMES COUNTY, OHIO

(2.335 Ac.)

This plat not approved for any use  
that generates wastewater.

*Mat Miller* 8-18-87


Sanitarian

Date

RUBY MILLER 210-733

27 | 26  
32 | 31

26 | 25  
31 | 30

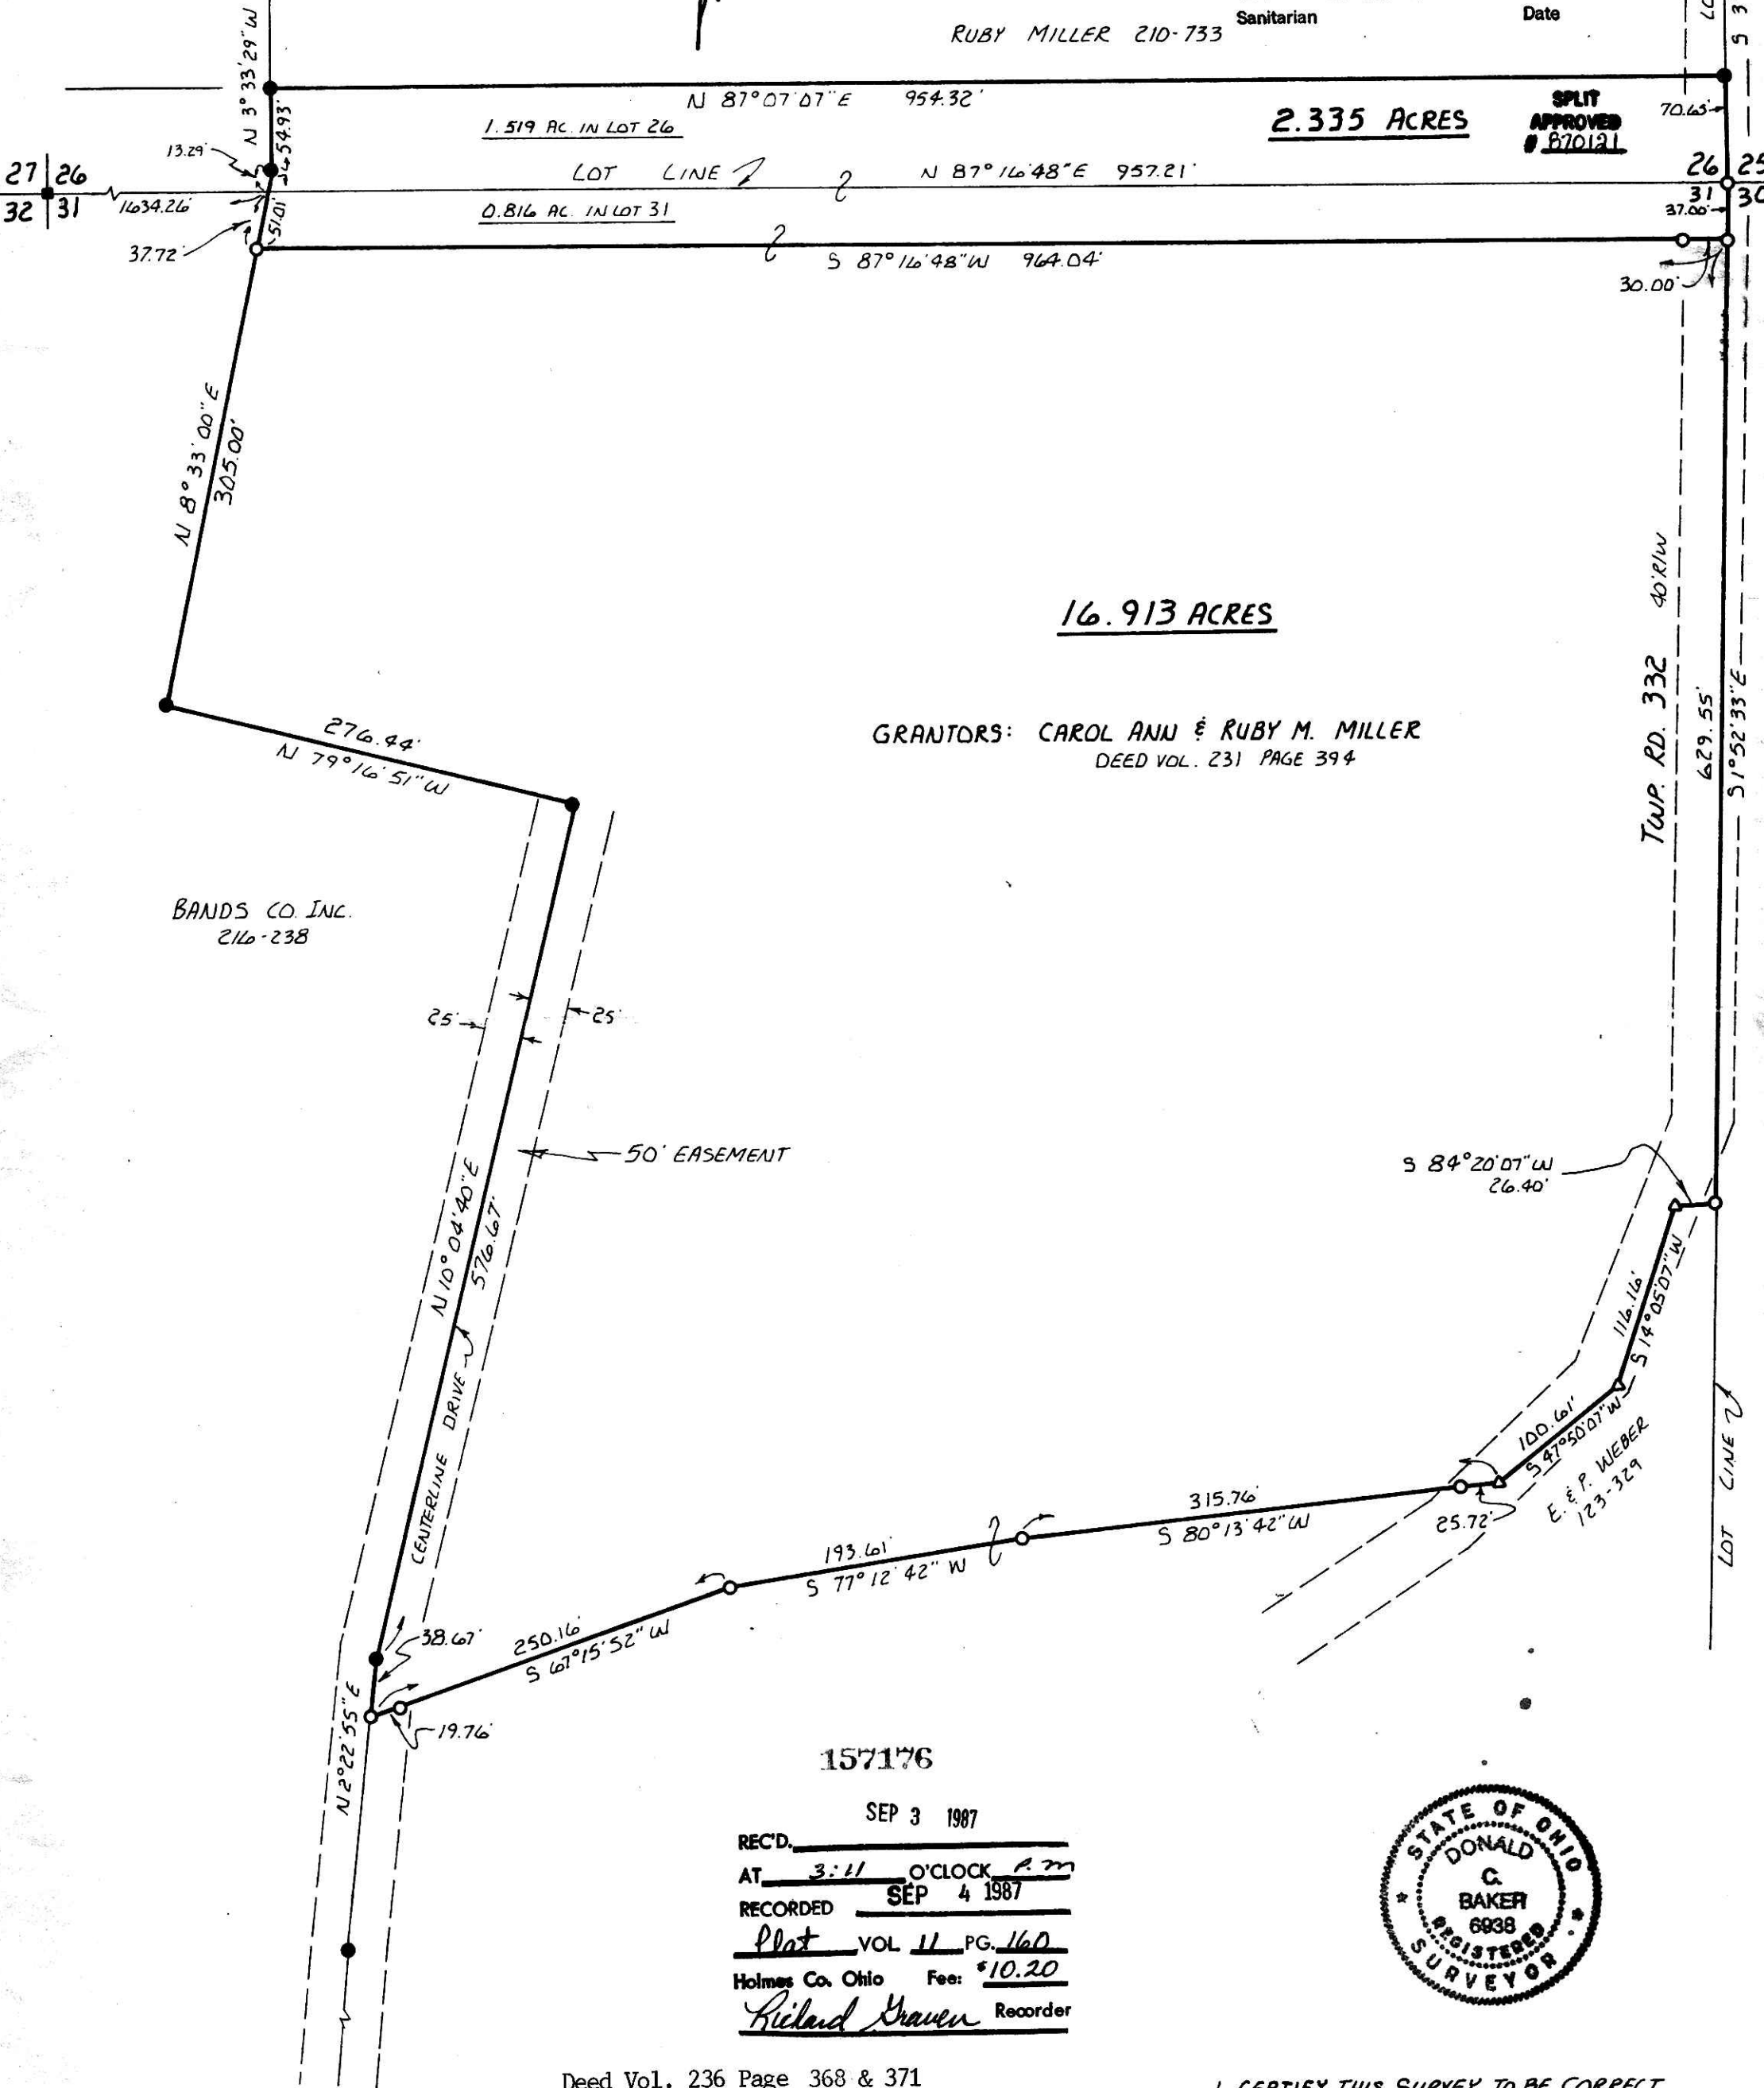

157176

SEP 3 1987

REC'D. \_\_\_\_\_  
AT 3:11 O'CLOCK P.M.  
RECORDED SEP 4 1987  
Plat VOL 11 PG. 160  
Holmes Co. Ohio Fee: \$10.20  
*Richard Gruen* Recorder



Deed Vol. 236 Page 368 & 371

I CERTIFY THIS SURVEY TO BE CORRECT  
TO THE BEST OF MY KNOWLEDGE.

*Donald C. Baker*  
DONALD C. BAKER P.S. 6938  
4321 T.R. 252  
GLENMONT OH.  
JULY 25, 1987