


157327


WALNUTCREE TOWNSHIP
SECTION 25, T-9N; R-4W
HOLMES COUNTY, OHIO

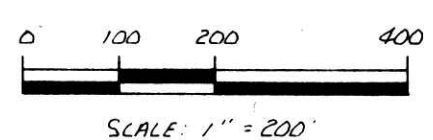

- IRON PIN FOUND
- STONE WITH "X" FOUND
- ▲ R.R. SPIKE FOUND
- 5/8" RE-BAR WITH I.D. CAP SET

REFERENCES:

PLAT VOL. 8 PAGE 713
PLAT VOL. 10 PAGE 24
VARIOUS DEEDS AS SHOWN
BEARINGS FROM PLAT VOL. 11
PAGE 54

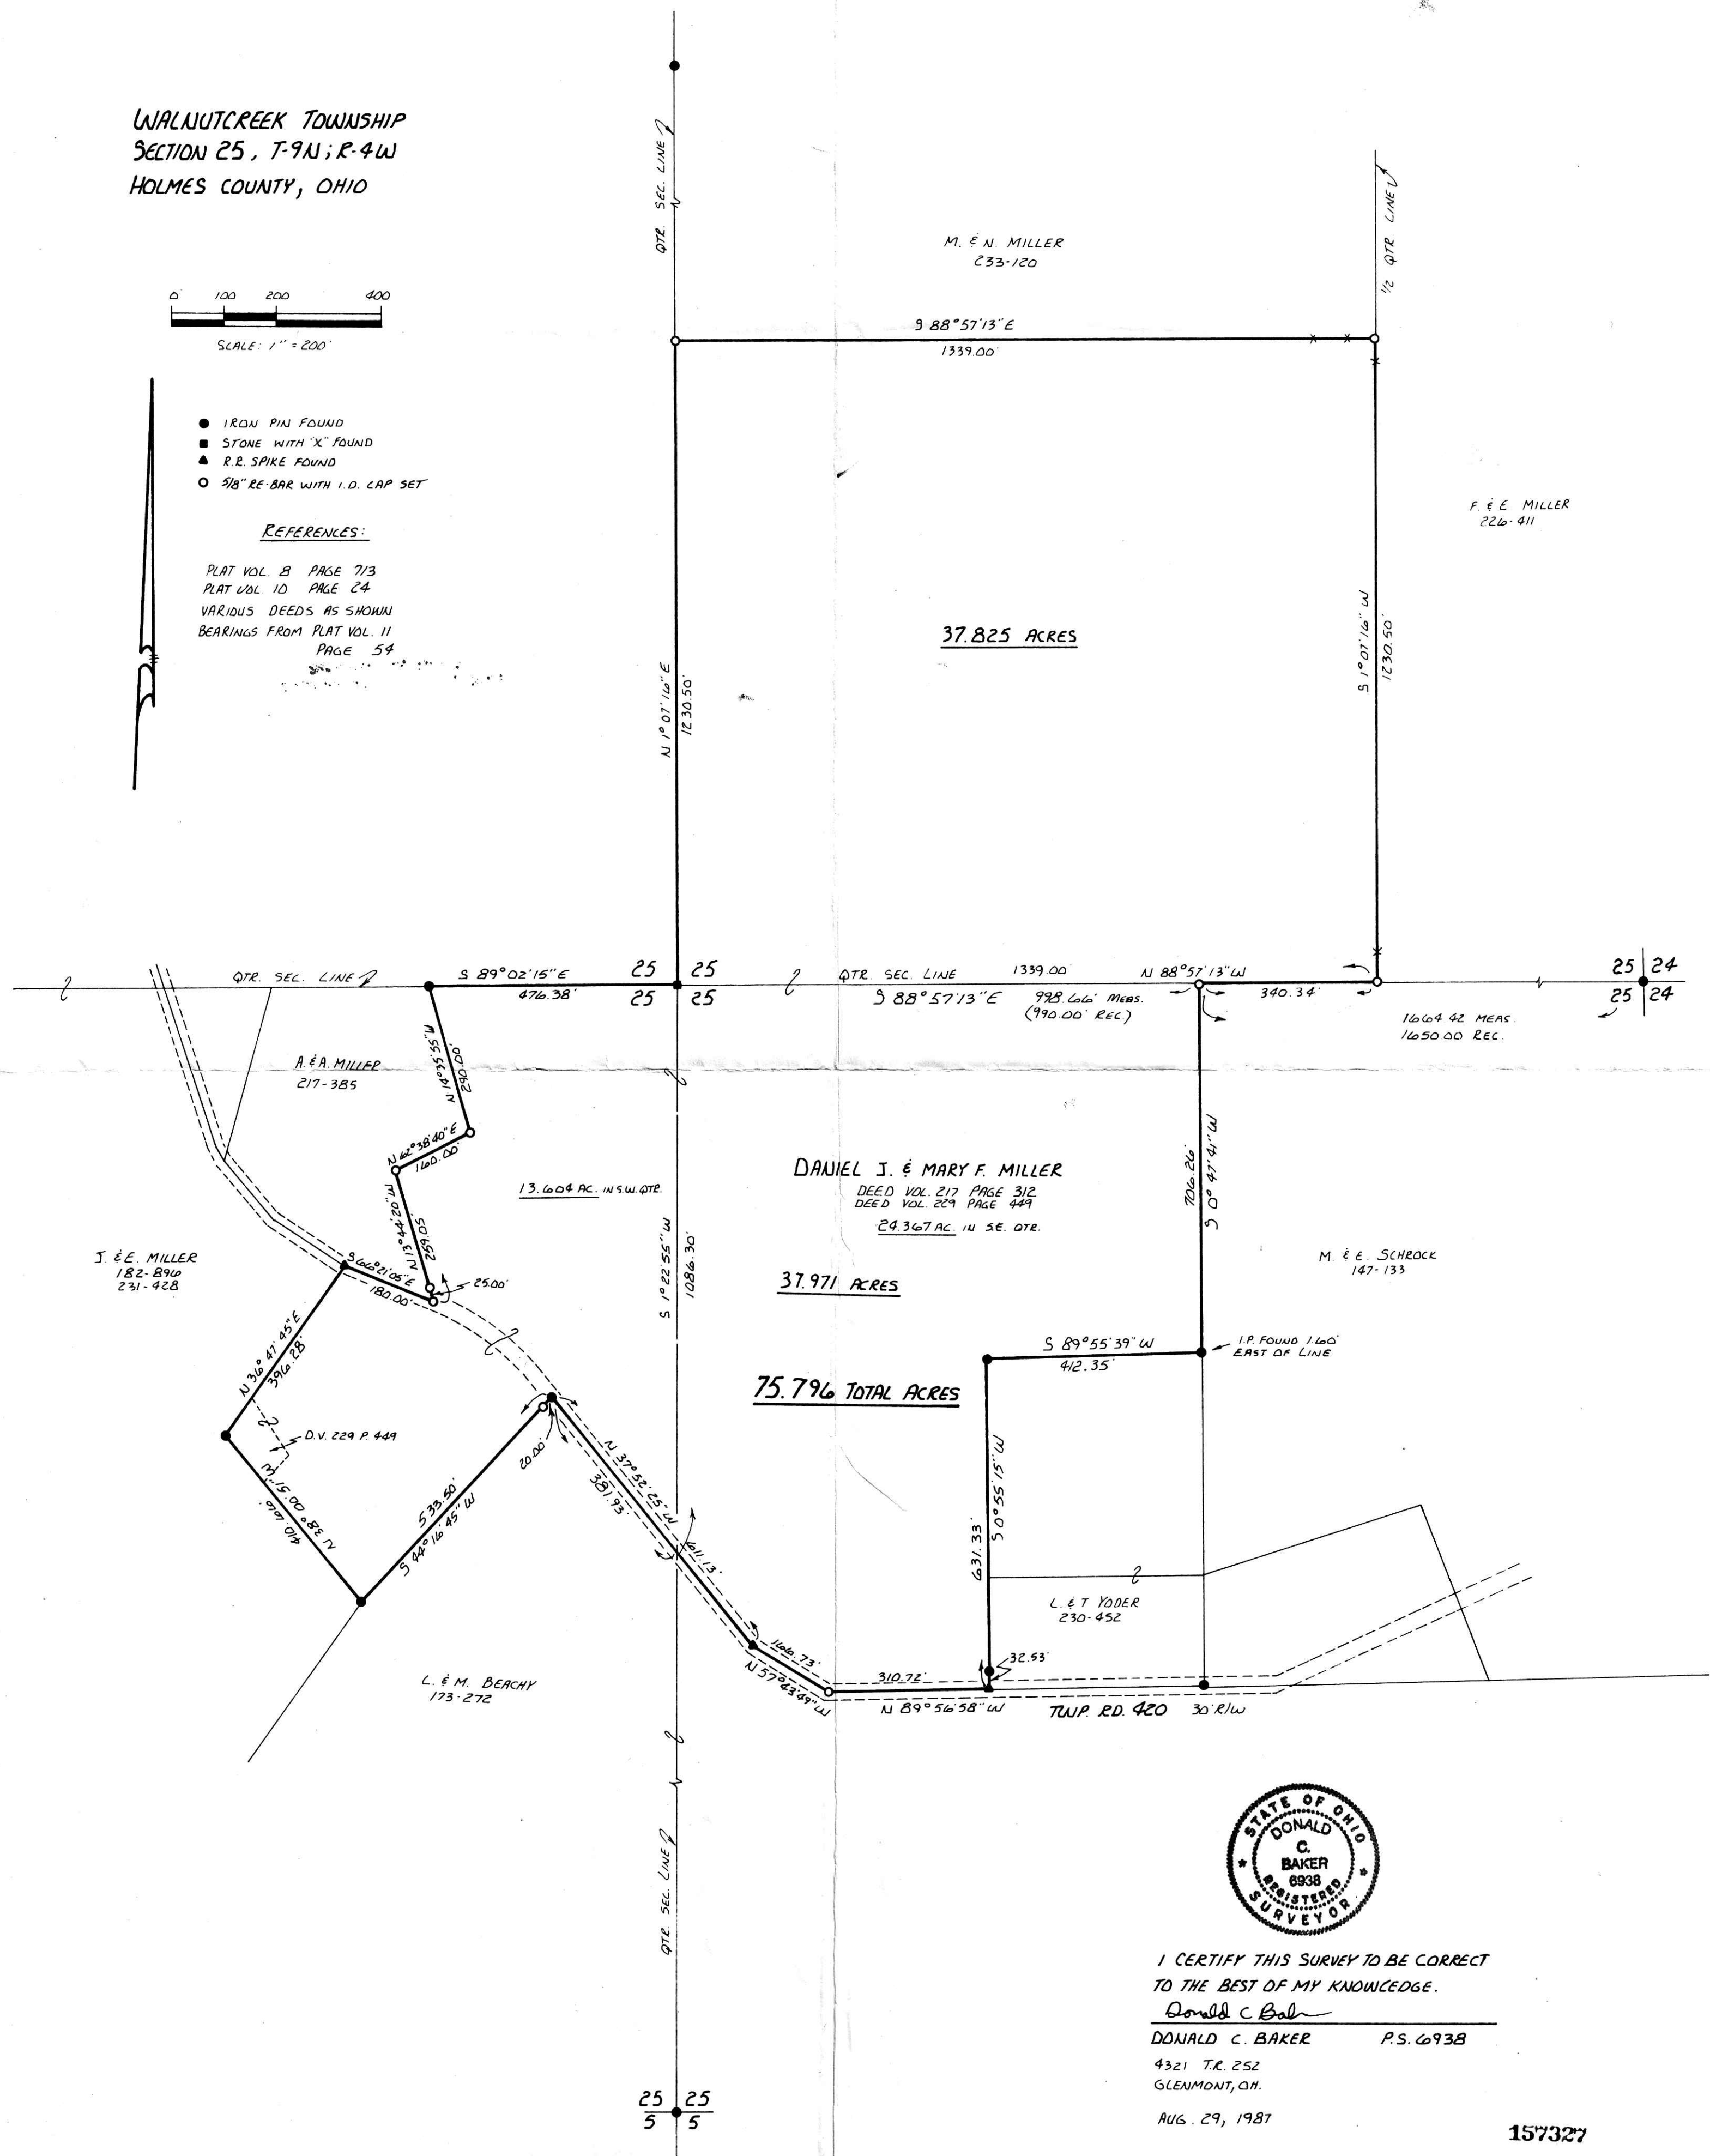

I CERTIFY THIS SURVEY TO BE CORRECT
TO THE BEST OF MY KNOWLEDGE.

Donald C. Baker
DONALD C. BAKER P.S. 6938
4321 T.R. 252
GLENMONT, OH.
AUG. 29, 1987

157327

MAP OFFICE COPY

Deed Vol. 236 Page 511

Rec'd. SEP 22 1987 AT 1:25 o'clock P.M.
Recorded SEP 23 1987 Holmes Co. Ohio Fee 20.70
Plat Vol. 11 Pg. 163 Recorder Richard Heaven
23 X 18 + 5 Paul Miller