
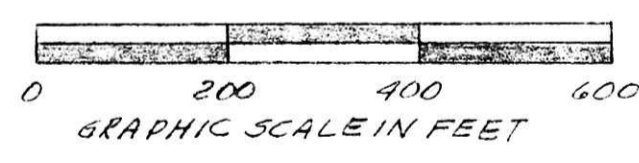


157374

Tract II Vol. 184 Pg. 129 is a 5.25 acre tract in Lot 33, 3rd QTR, T.9N., R.5.W. of Berlin Twp., Hol. Co., Ohio I.P. set 1987

Post at N.E. crnr NW 1/4 Sec. 5

R.R. spike in stump (P.B. 8 Pg. 59) at N.W. crnr N.W. 1/4 Sec. 5, T.8N., R.5W. Clark Twp. and N.E. crnr N.E. 1/4 Sec. 1, T.8N., R.6W., Mechanic Twp. 2 Hol. Co. Ohio 586°41'10" E 1,943.74'

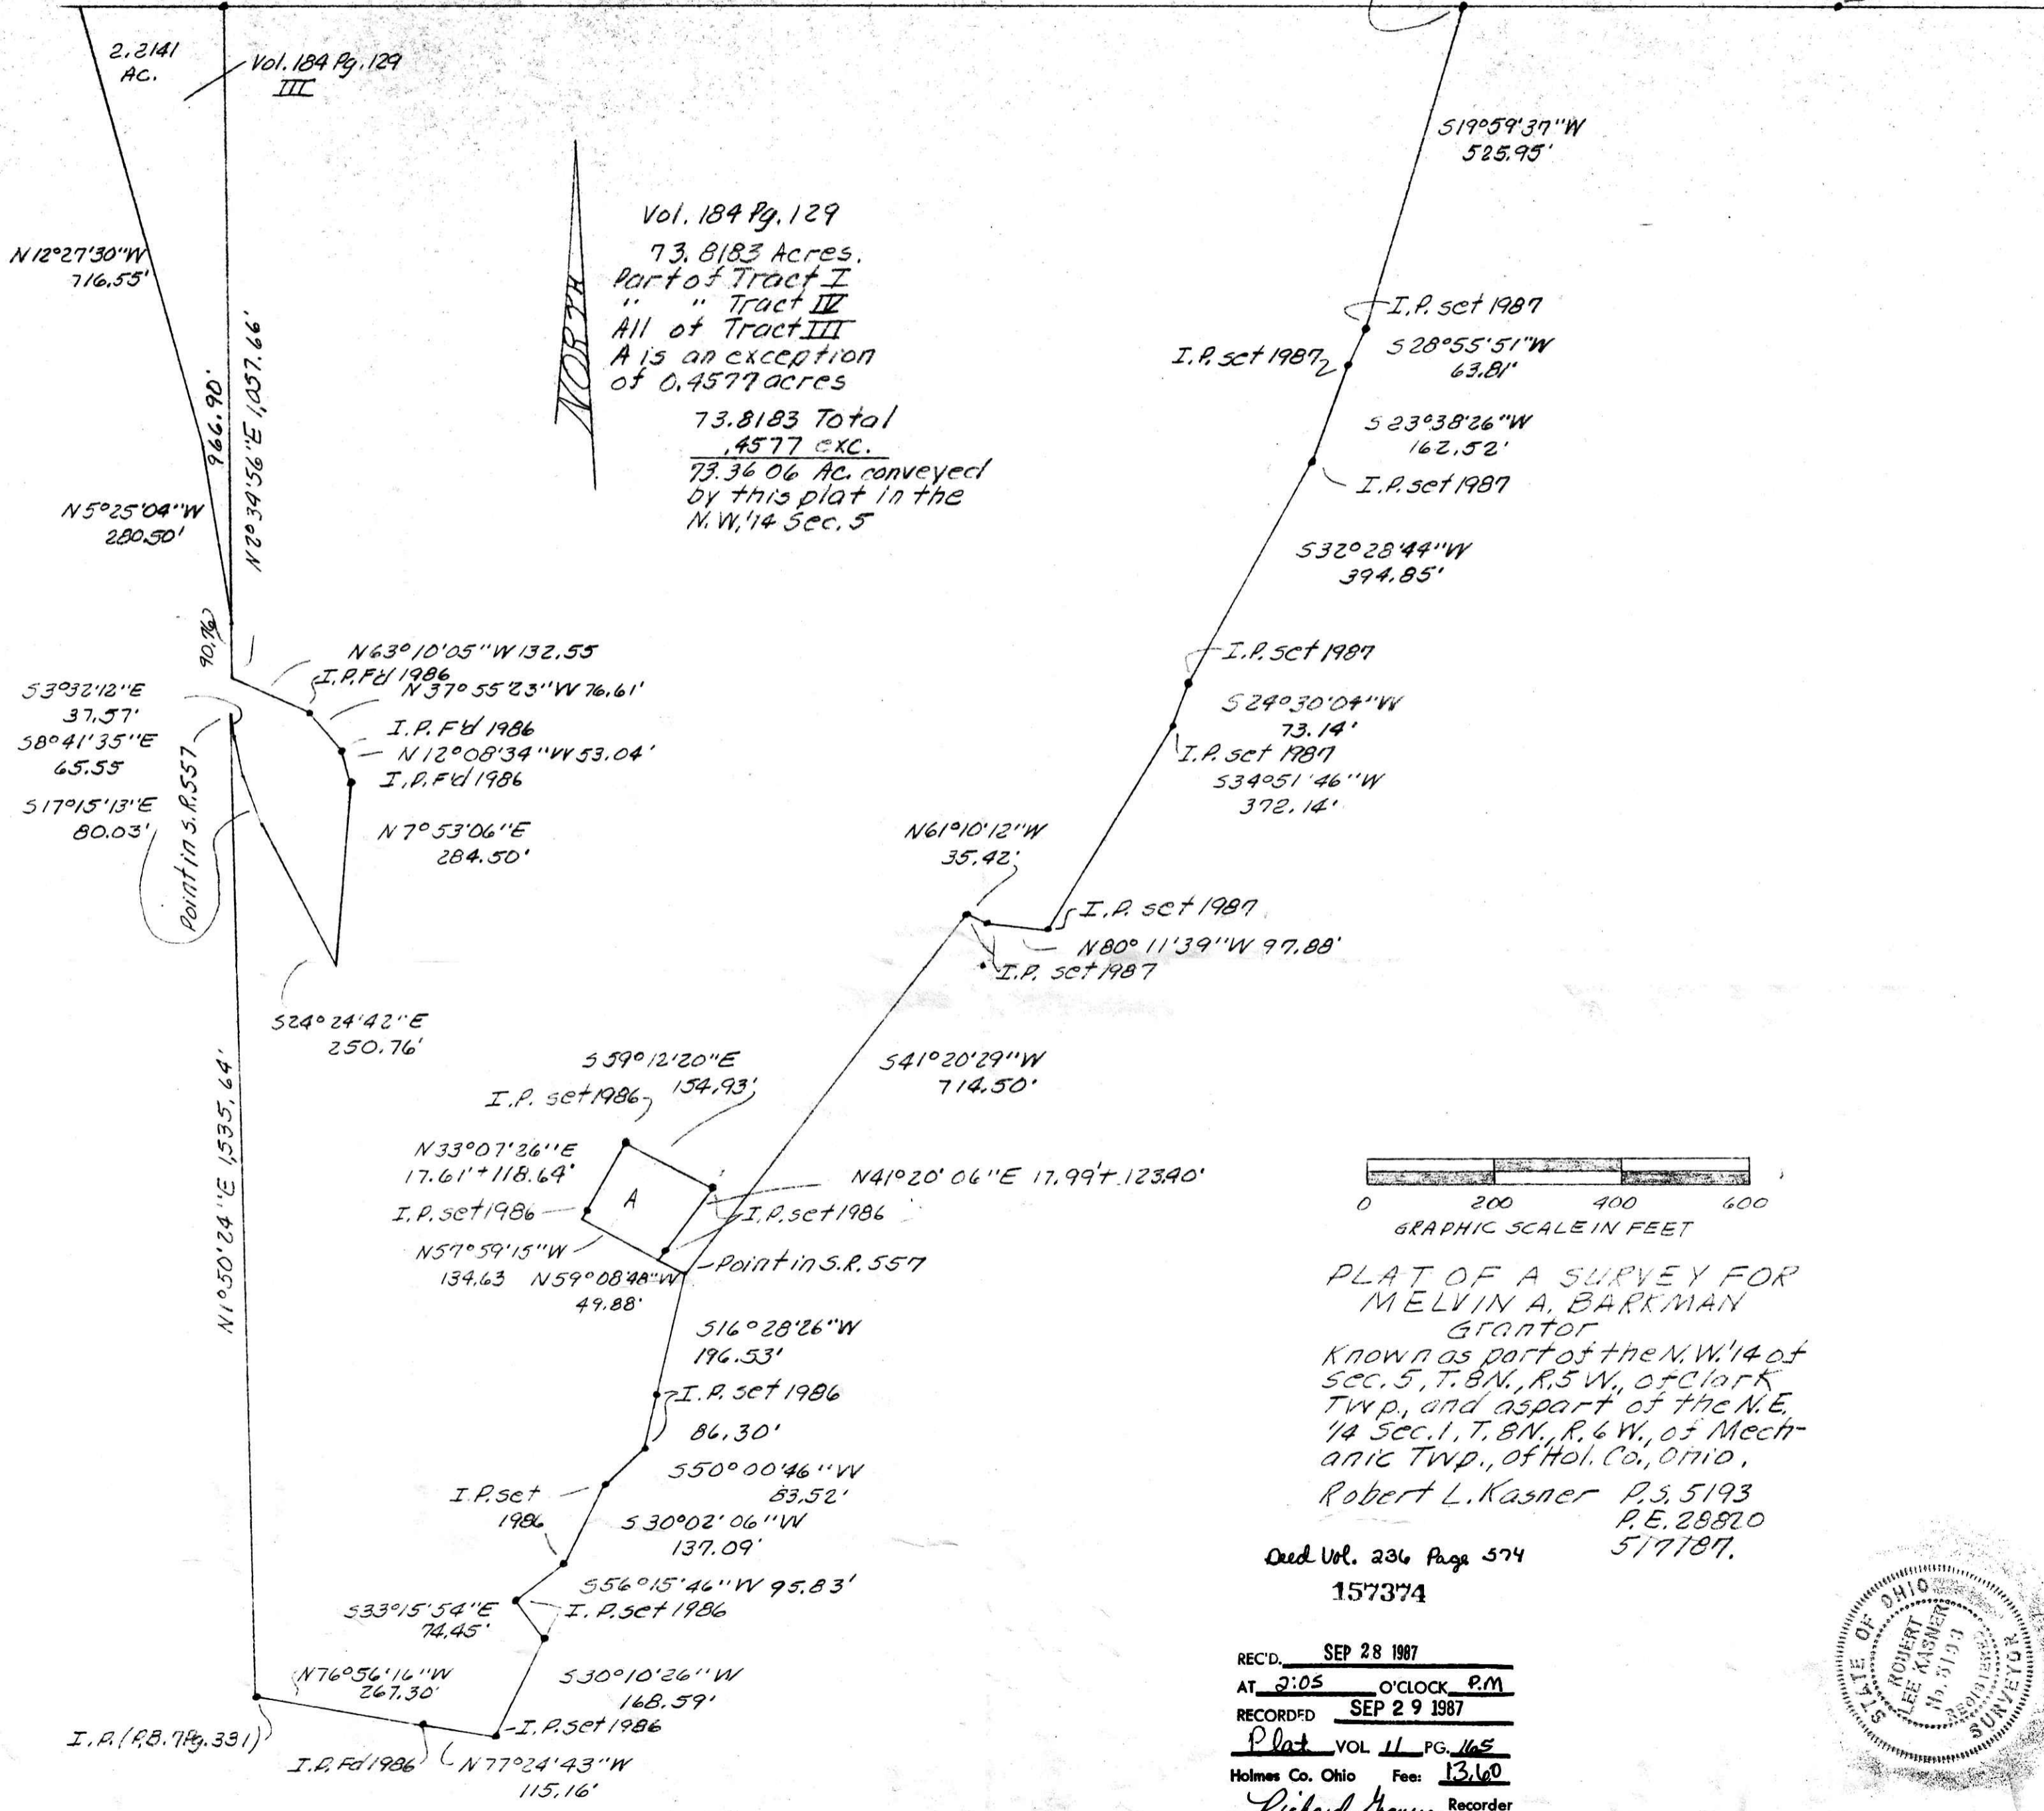

PLAT OF A SURVEY FOR
MELVIN A. BARKMAN
GRANTOR
Known as part of the N.W. 1/4 of
Sec. 5, T.8N., R.5W., of Clark
Twp., and as part of the N.E.
1/4 Sec. 1, T.8N., R.6W., of Mech-
anic Twp., of Hol. Co., Ohio.
Robert L. Kasner P.S. 5193
P.E. 28820
517187.

Deed Vol. 236 Page 574
157374

REC'D. SEP 28 1987
AT 2:05 O'CLOCK P.M.
RECORDED SEP 29 1987
Plat VOL 11 PG. 165
Holmes Co. Ohio Fee: 13.60
Richard Shuman Recorder
17X16

