


157778

MILDRED HOOPS - 1/8" INT.
 CALVIN H. NETHERO
 DEED VOL. 232 PAGE 115
 R. F. VANSICKLE ETR.
 ROBERT G. VANSICKLE


WILSON D. SMITH
 135-360

MECHANIC TOWNSHIP
 N.W. QTR. SEC. 2, T-8N; R-7W
 KILLBUCK TOWNSHIP
 S.E. QTR. SEC. 3, T-8N; R-7W
 HOLMES COUNTY, OHIO

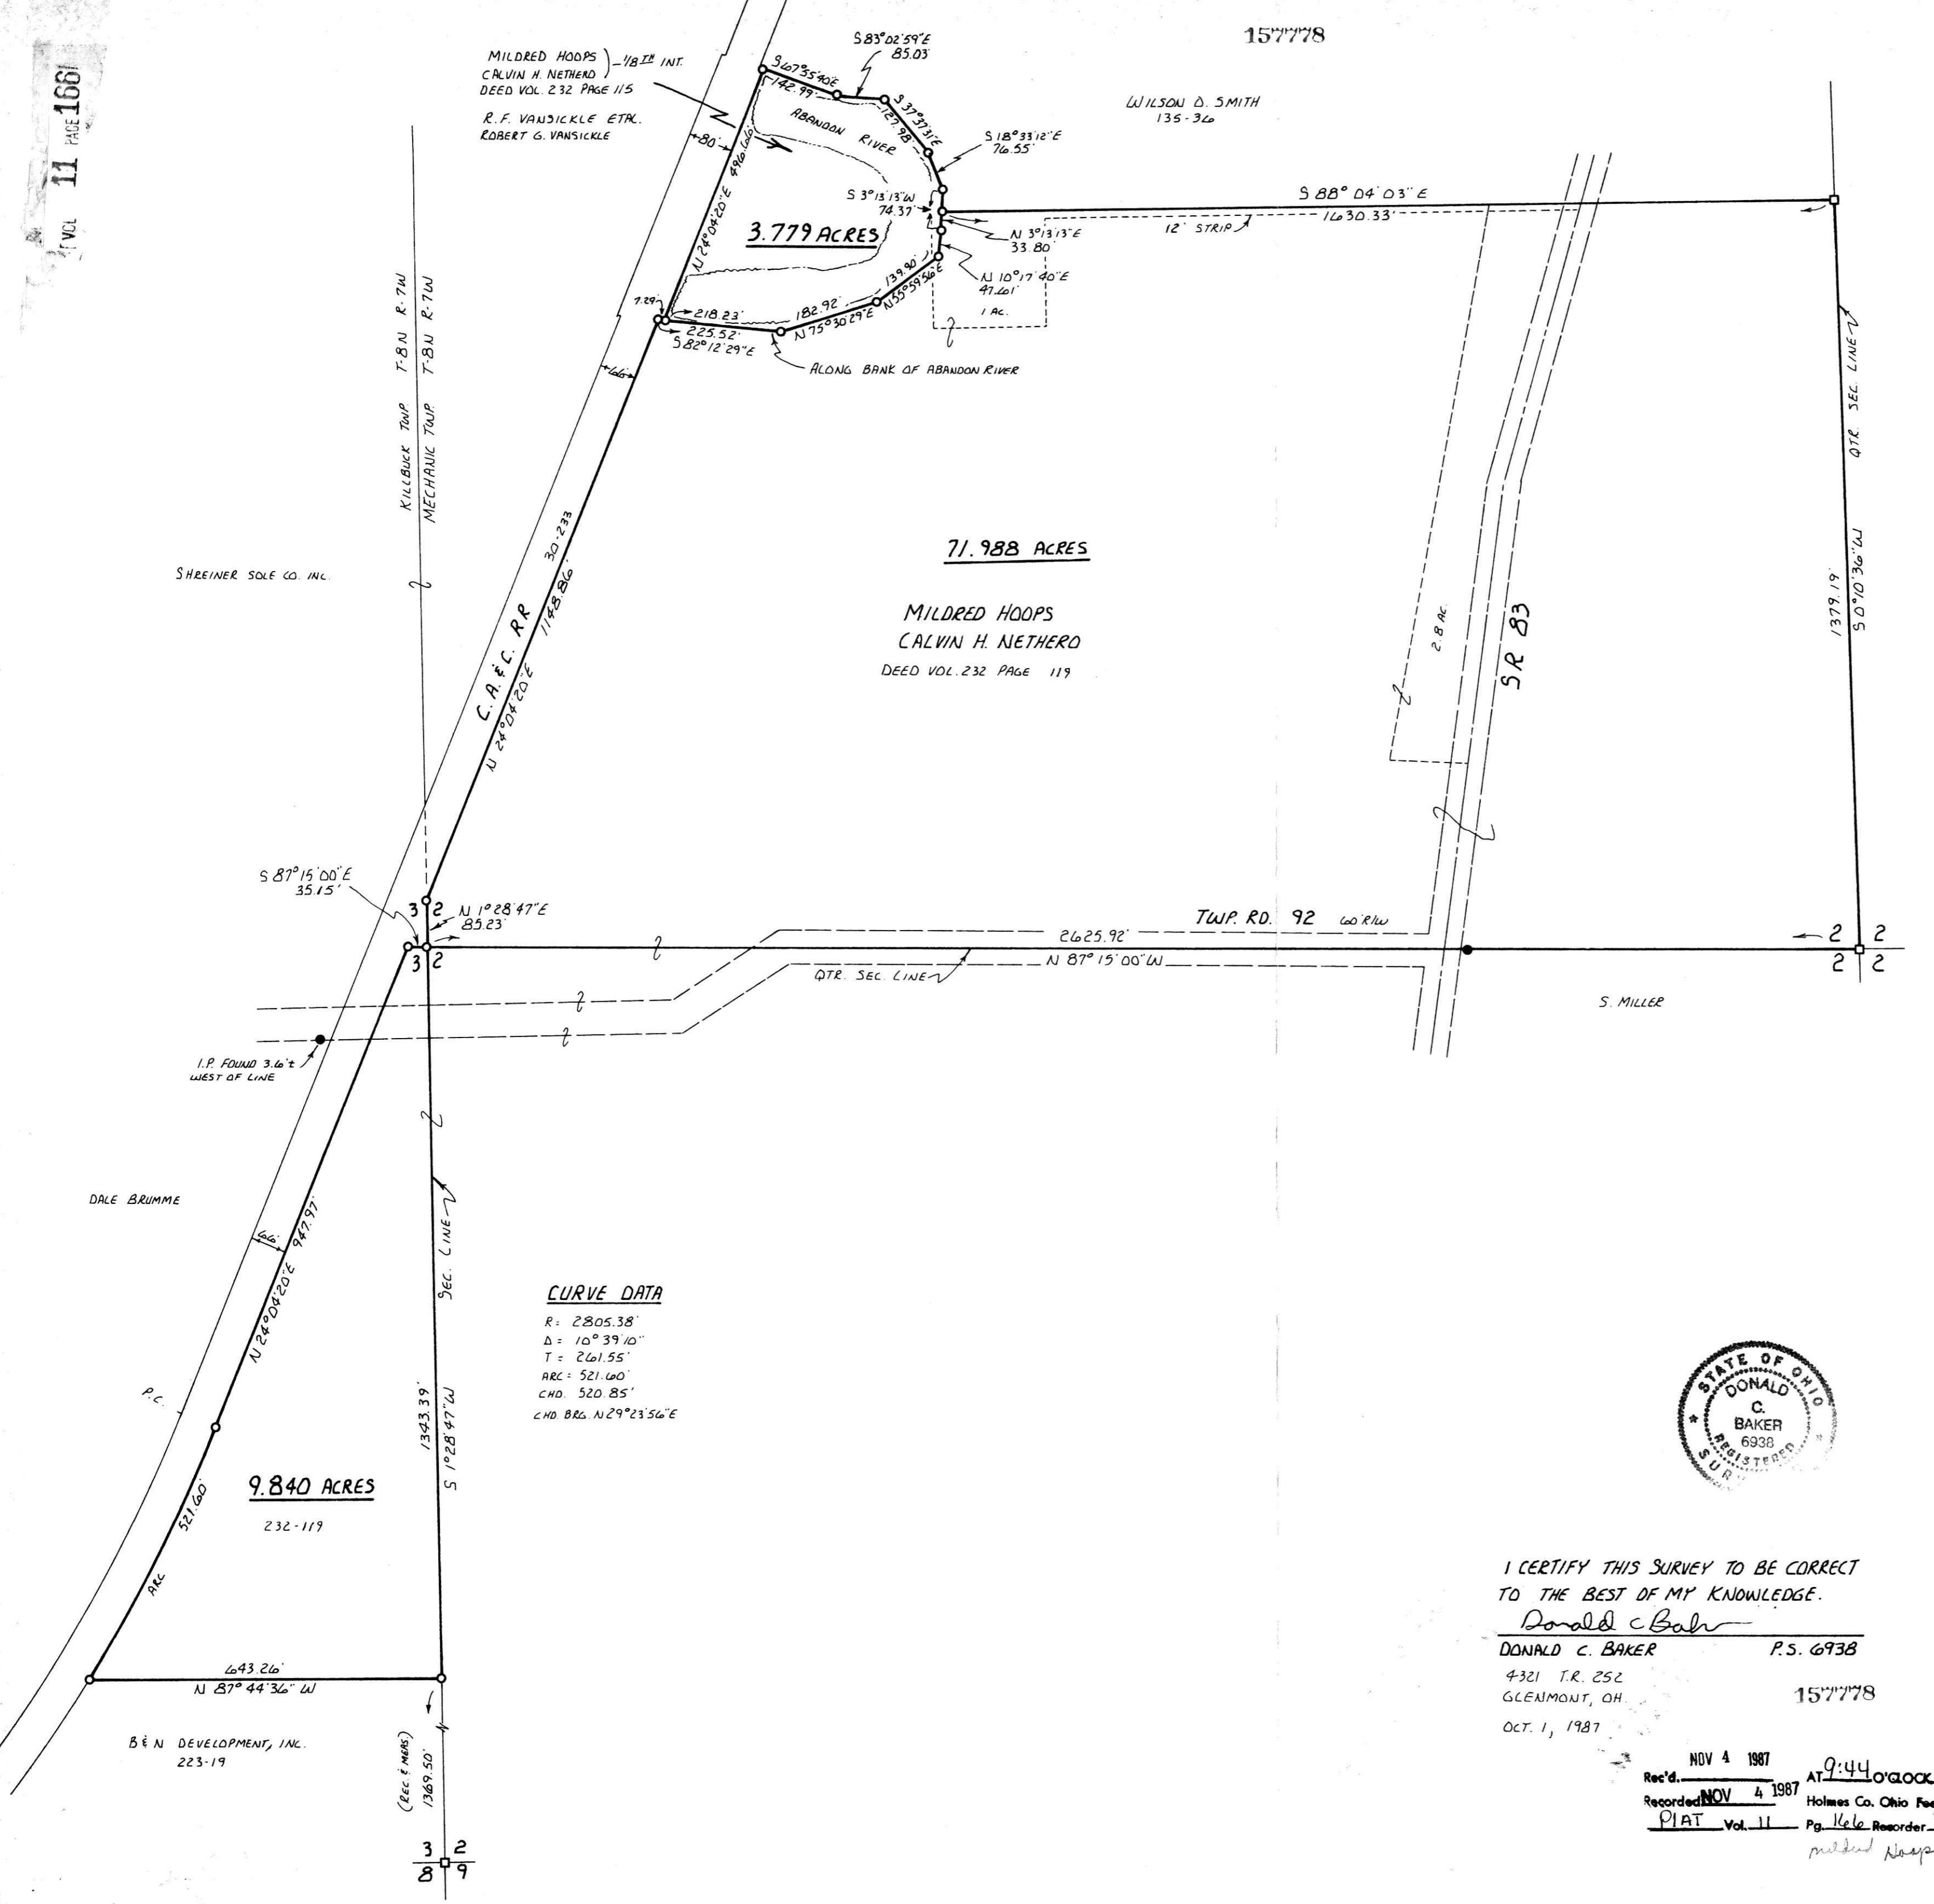

CURVE DATA

R = 2805.38'
 Δ = 10° 39' 10"
 T = 261.55'
 ARC = 521.60'
 CHD = 520.85'
 CHD BRG. N 29° 23' 56" E

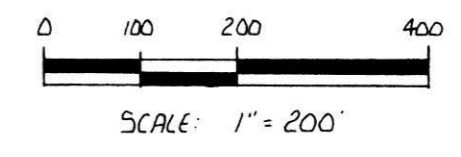

- IRON PIN FOUND
- STONE WITH "X" FOUND
- 5/8" REBAR WITH I.D. CAP SET

REFERENCES:
 SURVEY RECORD 4 PAGE 131
 SURVEY RECORD 4 PAGE 104
 SURVEY RECORD 3 PAGE 107
 BEARINGS FROM SAME
 PLAT VOL. 5 PAGE 101
 C.A.F.C. RR PLANS
 DEED VOL. 30 PAGE 244
 VARIOUS DEED AS SHOWN



I CERTIFY THIS SURVEY TO BE CORRECT
 TO THE BEST OF MY KNOWLEDGE.

Donald C Baker
 DONALD C. BAKER P.S. 6938
 4321 T.R. 252
 GLENMONT, OH 157778
 OCT. 1, 1987

APPROVED BY
 TAX MAP OFFICE

Date 11/4/87

NOV 4 1987
 Rec'd. NOV 4 1987 AT 9:44 O'clock AM
 Recorded NOV 4 1987 Holmes Co. Ohio Fee: 21.60
 PLAT Vol. 11 Pg. 166 Recorder: *Richard Haver*
Mildred Hoops

3 2
 8 9