



157826
MECHANIC TOWNSHIP
PART OF THE N.W. QTR. & S.W. QTR. SEC. 2
T. 8N R. 6W
HOLMES COUNTY, OHIO

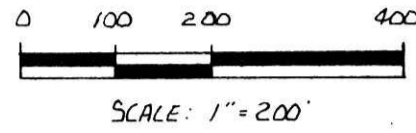

- ▲ SPIKE FOUND
- STONE WITH "X" FOUND
- △ RR. SPIKE SET
- 5/8" RE-BAR WITH I.D. CAP SET

REFERENCES:

PLAT VOL. 5 PAGE 112
 PLAT VOL. 4 PAGE 187
 SURVEY RECORD 5 PAGE 99
 SURVEY RECORD 5 PAGE 210
 DEED VOL. 5 AS SHOWN
 BEARINGS ON THE QTR. SEC. LINE FROM DEED VOL. 177 PAGE 97

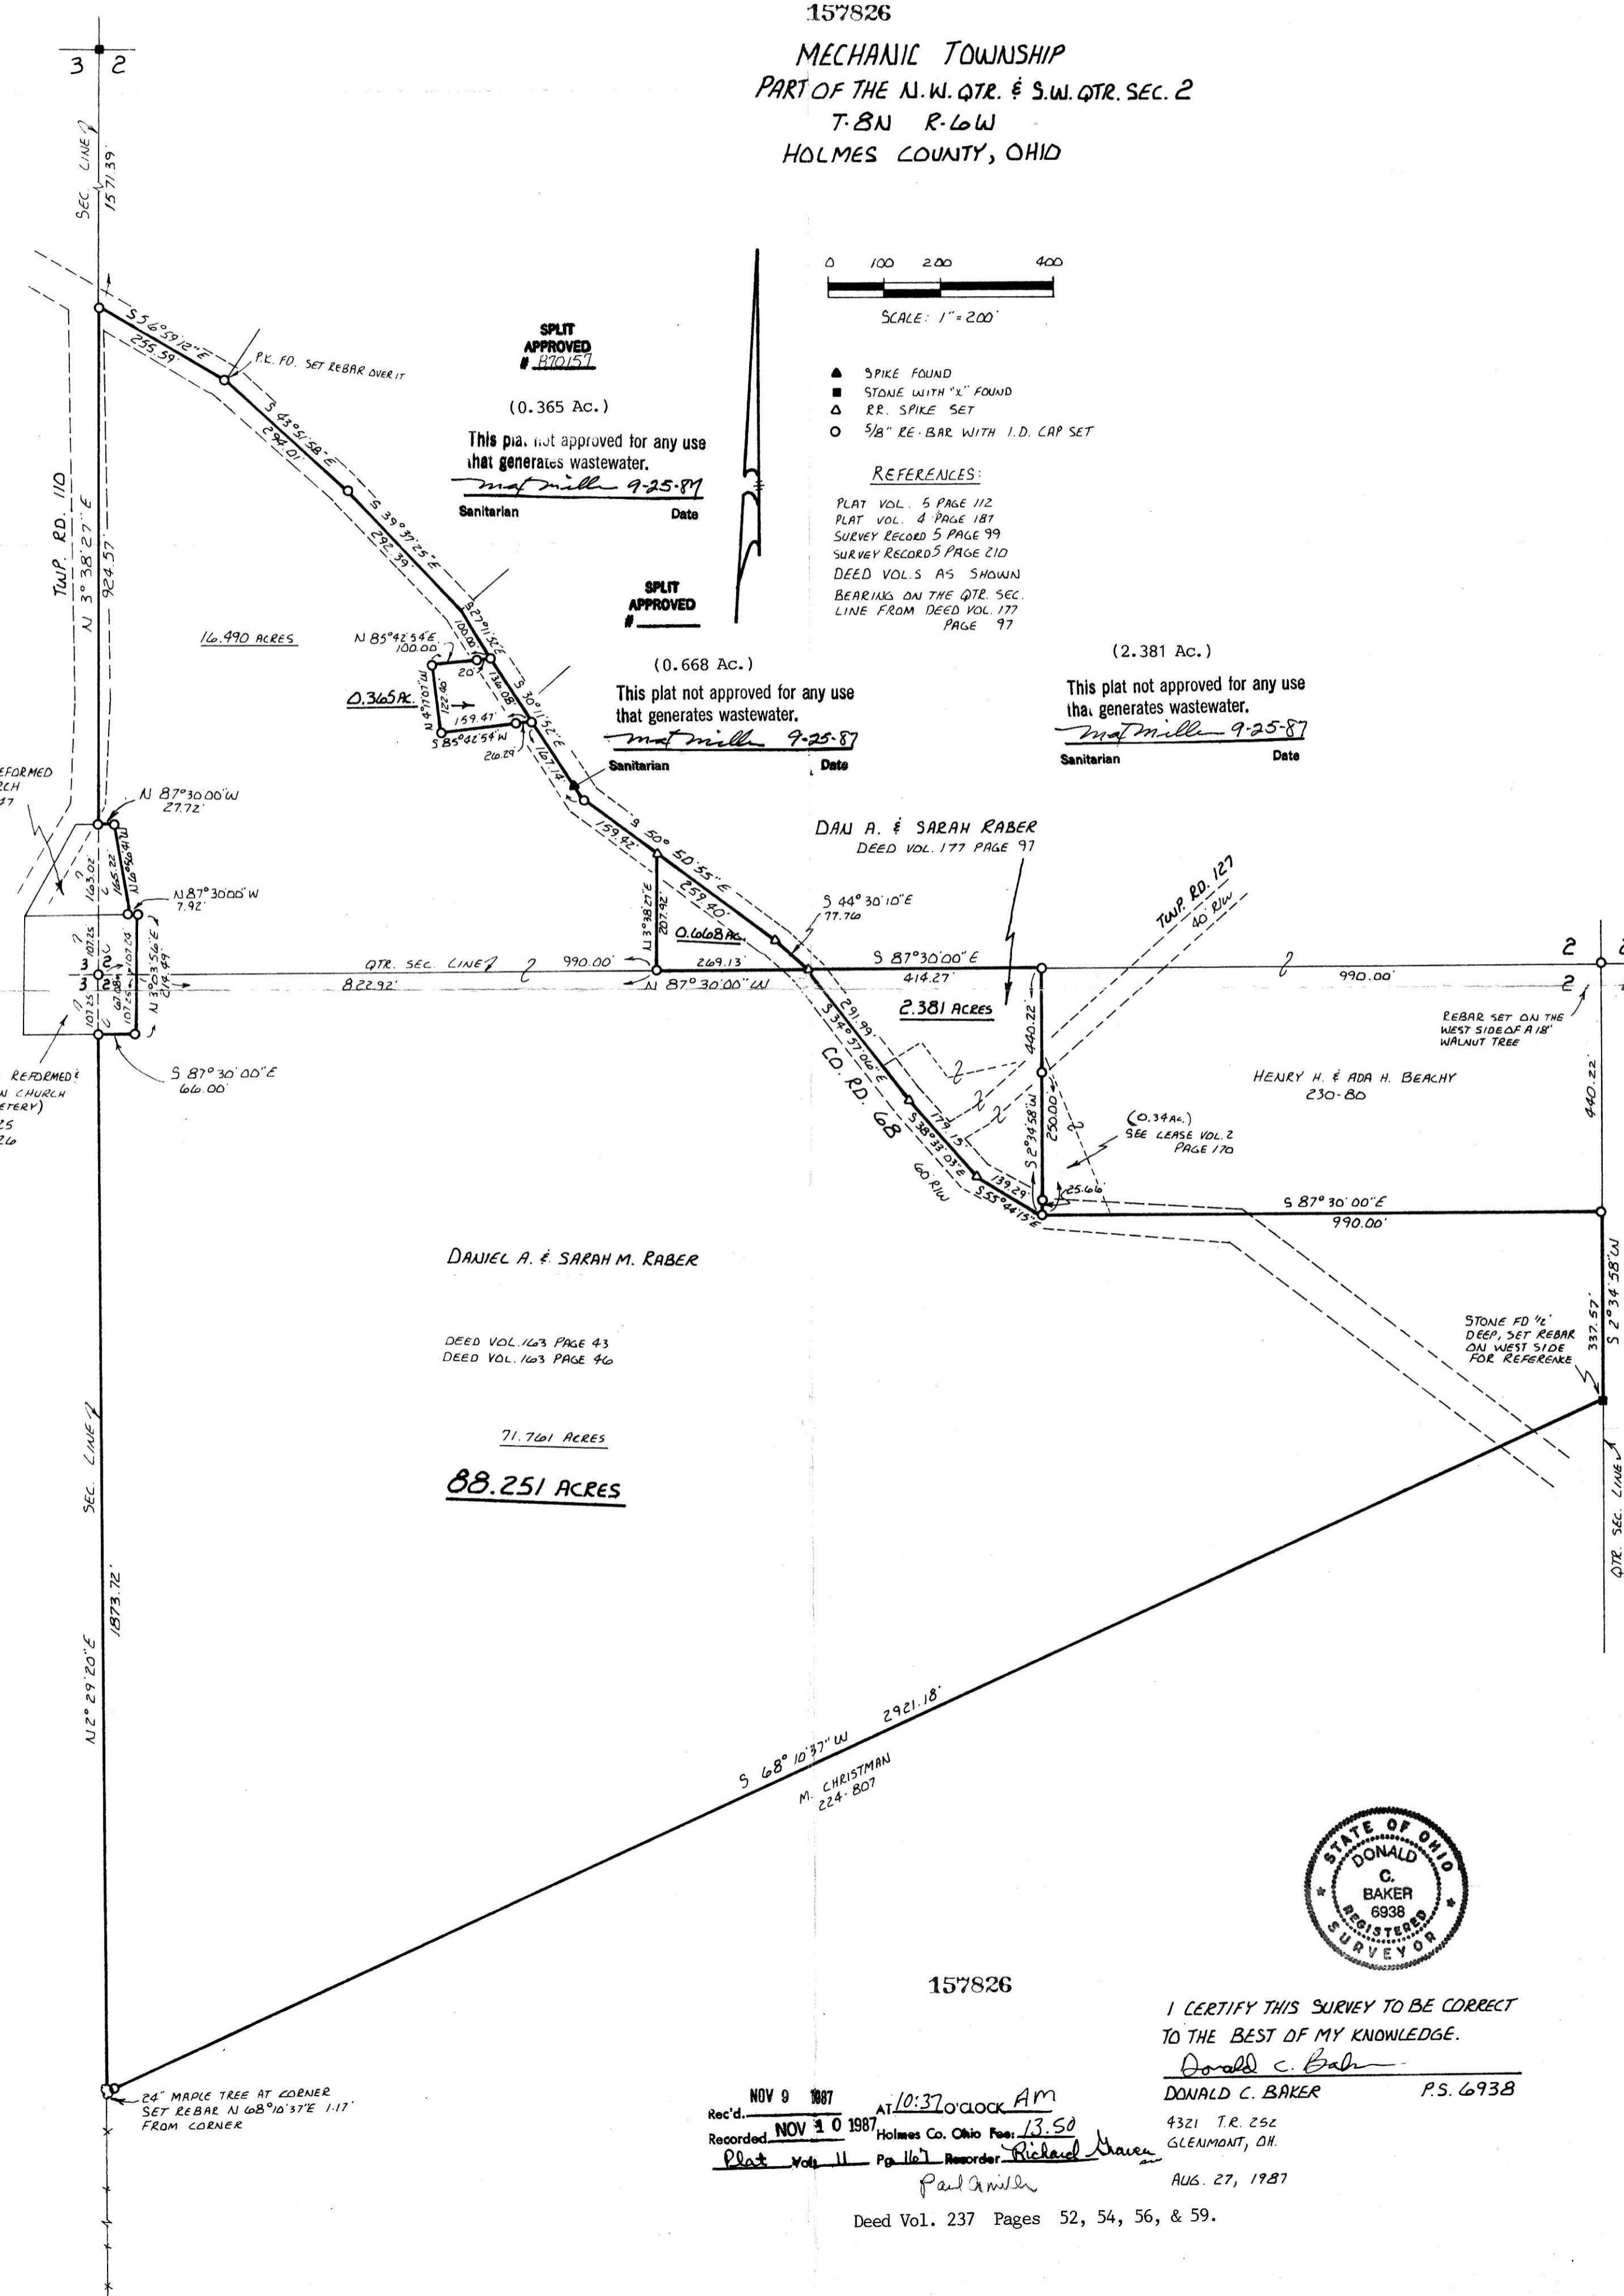

I CERTIFY THIS SURVEY TO BE CORRECT
 TO THE BEST OF MY KNOWLEDGE.
 Donald C. Baker

DONALD C. BAKER P.S. 6938

4321 T.R. 252
 GLENMONT, OH.
 AUG. 27, 1987

NOV 9 1987 AT 10:37 O'CLOCK AM
 Rec'd. NOV 10 1987 Holmes Co. Ohio Fee: 13.50
 Plat Vol. 11 Pg. 167 Recorder: Richard Haver
 Paul Amick

Deed Vol. 237 Pages 52, 54, 56, & 59.

MAP OFFICE COPY