
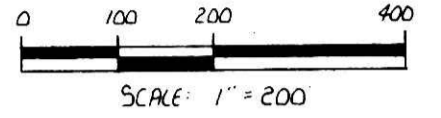


158373

MECHANIC TOWNSHIP  
S.E. QTR. SECTION 18  
T-8N R-6W  
HOLMES COUNTY, OHIO

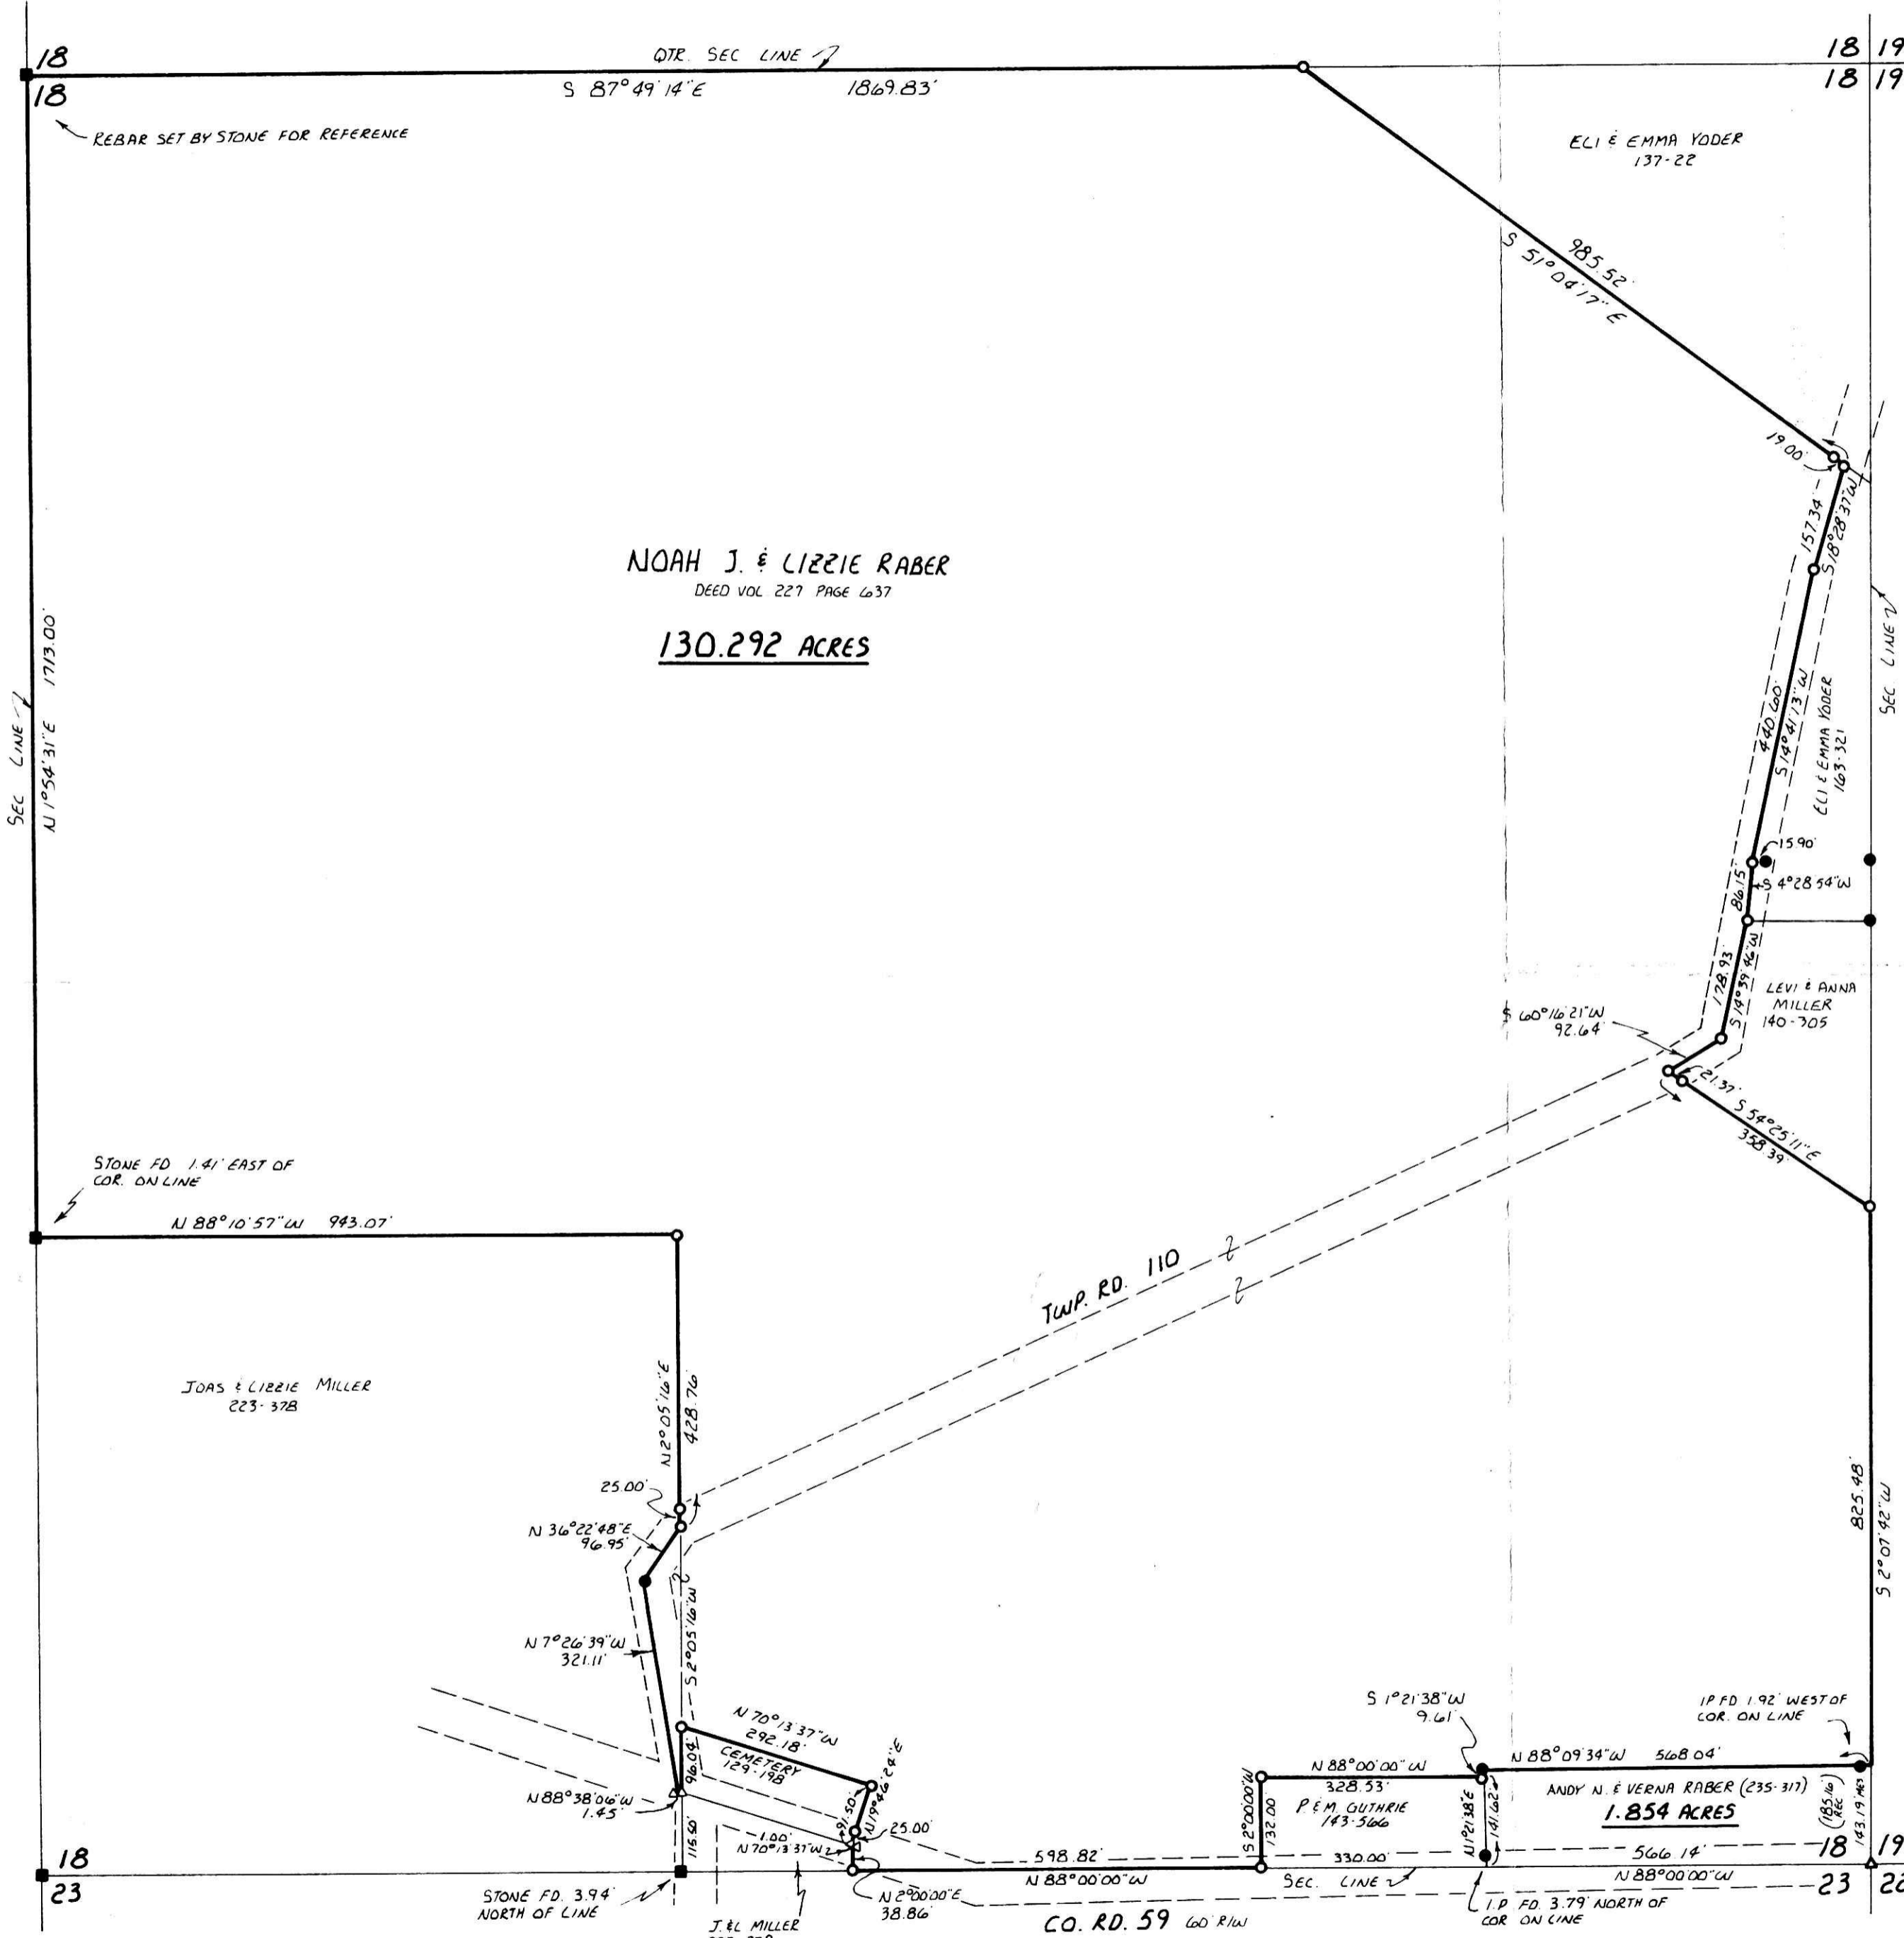

- STONE FOUND
- IRON PIN FOUND
- ▲ SPIKE SET
- 5/8" RE-BAR WITH I.D. CAP SET

**REFERENCES:**

PLAT VOL 4 PAGE 144  
 PLAT VOL 5 PAGE 5  
 PLAT VOL 10 PAGE 746  
 SURVEY RECORD 2 PAGE 105  
 BEARINGS FROM SAME  
 VARIOUS DEEDS AS SHOWN

158373

Deed Vol. 237 Pg. 603 & 608

REC'D. **DEC 30 1987**  
 AT **11:42 O'CLOCK AM**  
 RECORDED **DEC 31 1987**  
 Plat VOL **11** PG. **178**  
 Holmes Co. Ohio Fee: **\$21.60**  
 Richard Braun Recorder  
 24 X 18 X .05 Laurel



I CERTIFY THIS SURVEY TO BE CORRECT  
 TO THE BEST OF MY KNOWLEDGE.

*Donald C. Baker*  
 DONALD C. BAKER P.S. 6938

4321 TR 252  
 GLENMONT OH.  
 SEPT. 28, 1987