



PLAT OF A SURVEY FOR
 SAM H. BOWMAN
 Grantor
 Known as part of Lot 4, 4th
 Qtr., T. 10N., R. 6W., of
 Salt Creek Twp., Hol. Co., Ohio
 Robert L. Kasner P.S. 5193
 P.E. 12116187
 12116187

This 3.5423 Ac. plat is approved for
 residential wastewater.
mat mill
 Sanitarian
 1-20-88
 Date

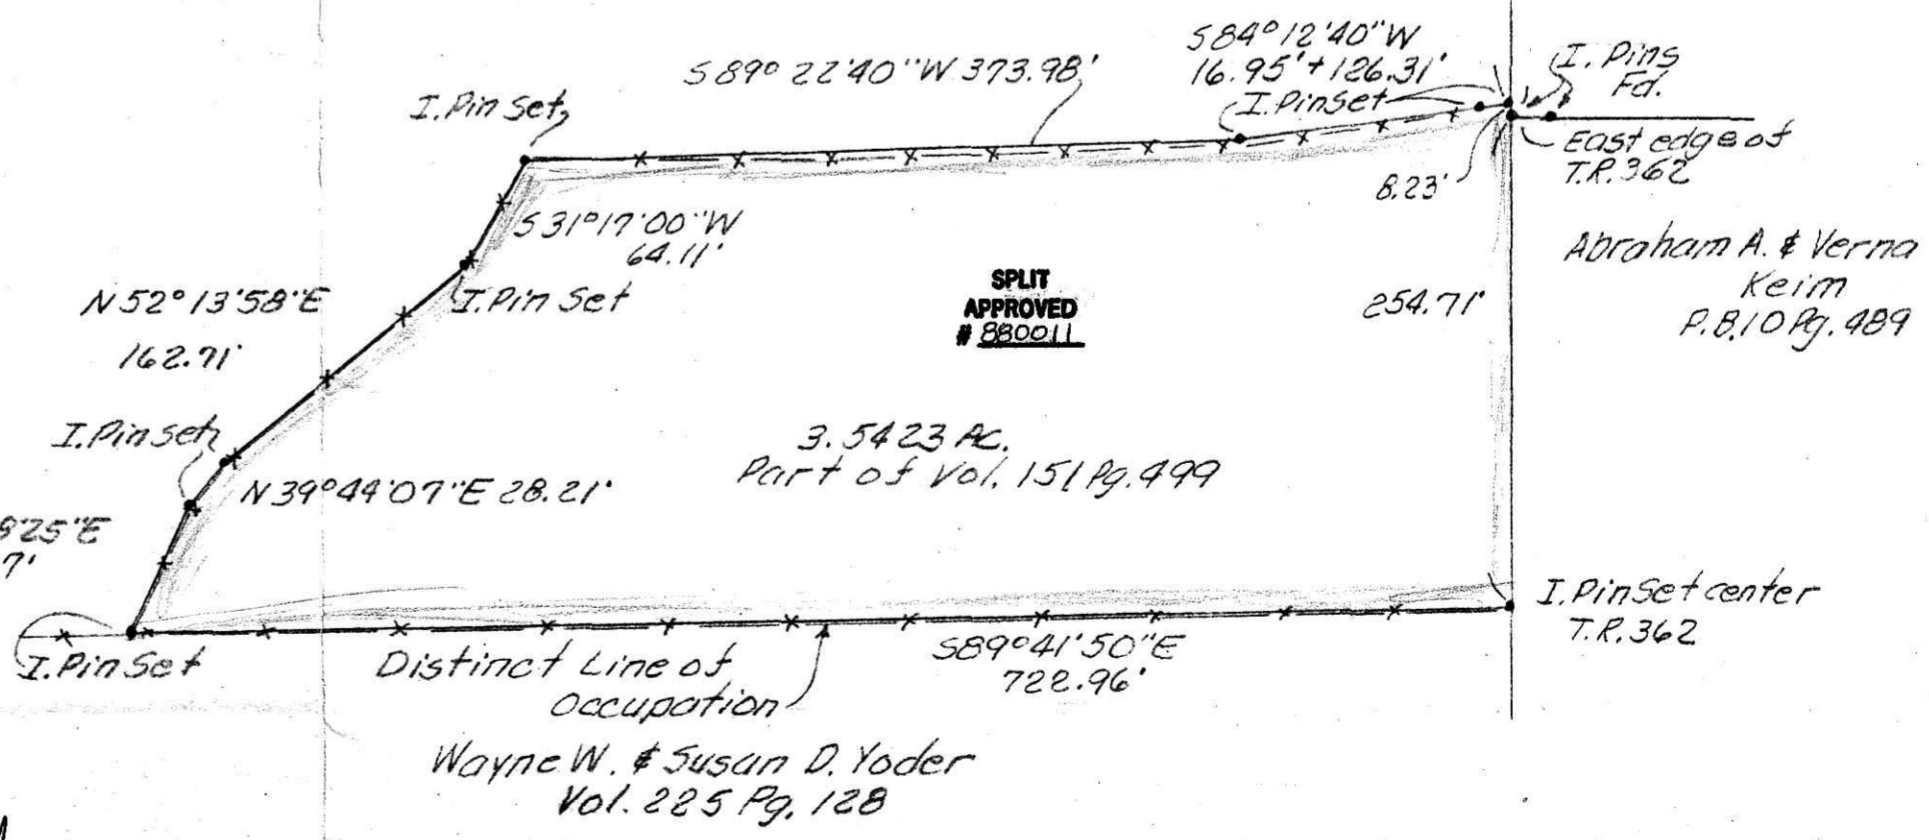

(3.7085 Ac.)
 This plat not approved for any use
 that generates wastewater.
mat mill 1-20-88
 Sanitarian Date

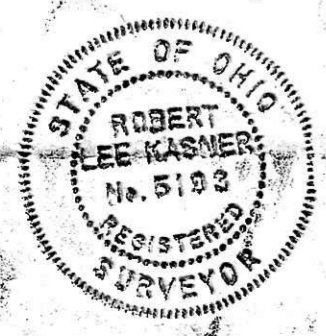

158668
 Rec'd. JAN 27 1988 AT 2:18 O'CLOCK PM
 Recorded Jan 27 1988 Holmes Co. Ohio Fee 13.50
 Plat Vol. 11 Pg. 184 Recorder *Lubed Shaw*
Den Mills
 Deed Vol. 237 Pages 890 & 892