


WALNUTCREEK TOWNSHIP
S.E. QTR. & S.W. QTR SECTION 24
T-9 N R-4 W
HOLMES COUNTY, OHIO



I CERTIFY THIS SURVEY TO BE CORRECT
TO THE BEST OF MY KNOWLEDGE.
Donald C. Baker
DONALD C. BAKER P.S. 6938
4321 T.R. 252
GLENMOUNT, OH
MARCH 16, 1988

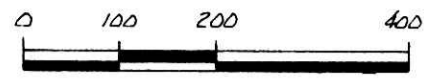


SCALE: 1" = 200'

- STONE FOUND
- IRON PIN FOUND
- ▲ HIGHWAY MON.
- 5/8" REBAR WITH I.D. CAP SET
I.D. CAP MARKED "BAKER 6938"

REFERENCES:

PLAT VOL. 7 PAGE 280
 PLAT VOL. 8 PAGE 756
 PLAT VOL. 5 PAGE 109
 PLAT VOL. 7 PAGE 456
 PLAT VOL. 7 PAGE 169
 PLAT VOL. 7 PAGE 212
 VARIOUS DEEDS AS SHOWN
 ST. RT. 39 HIGHWAY PLANS
 BEARINGS FROM SAME

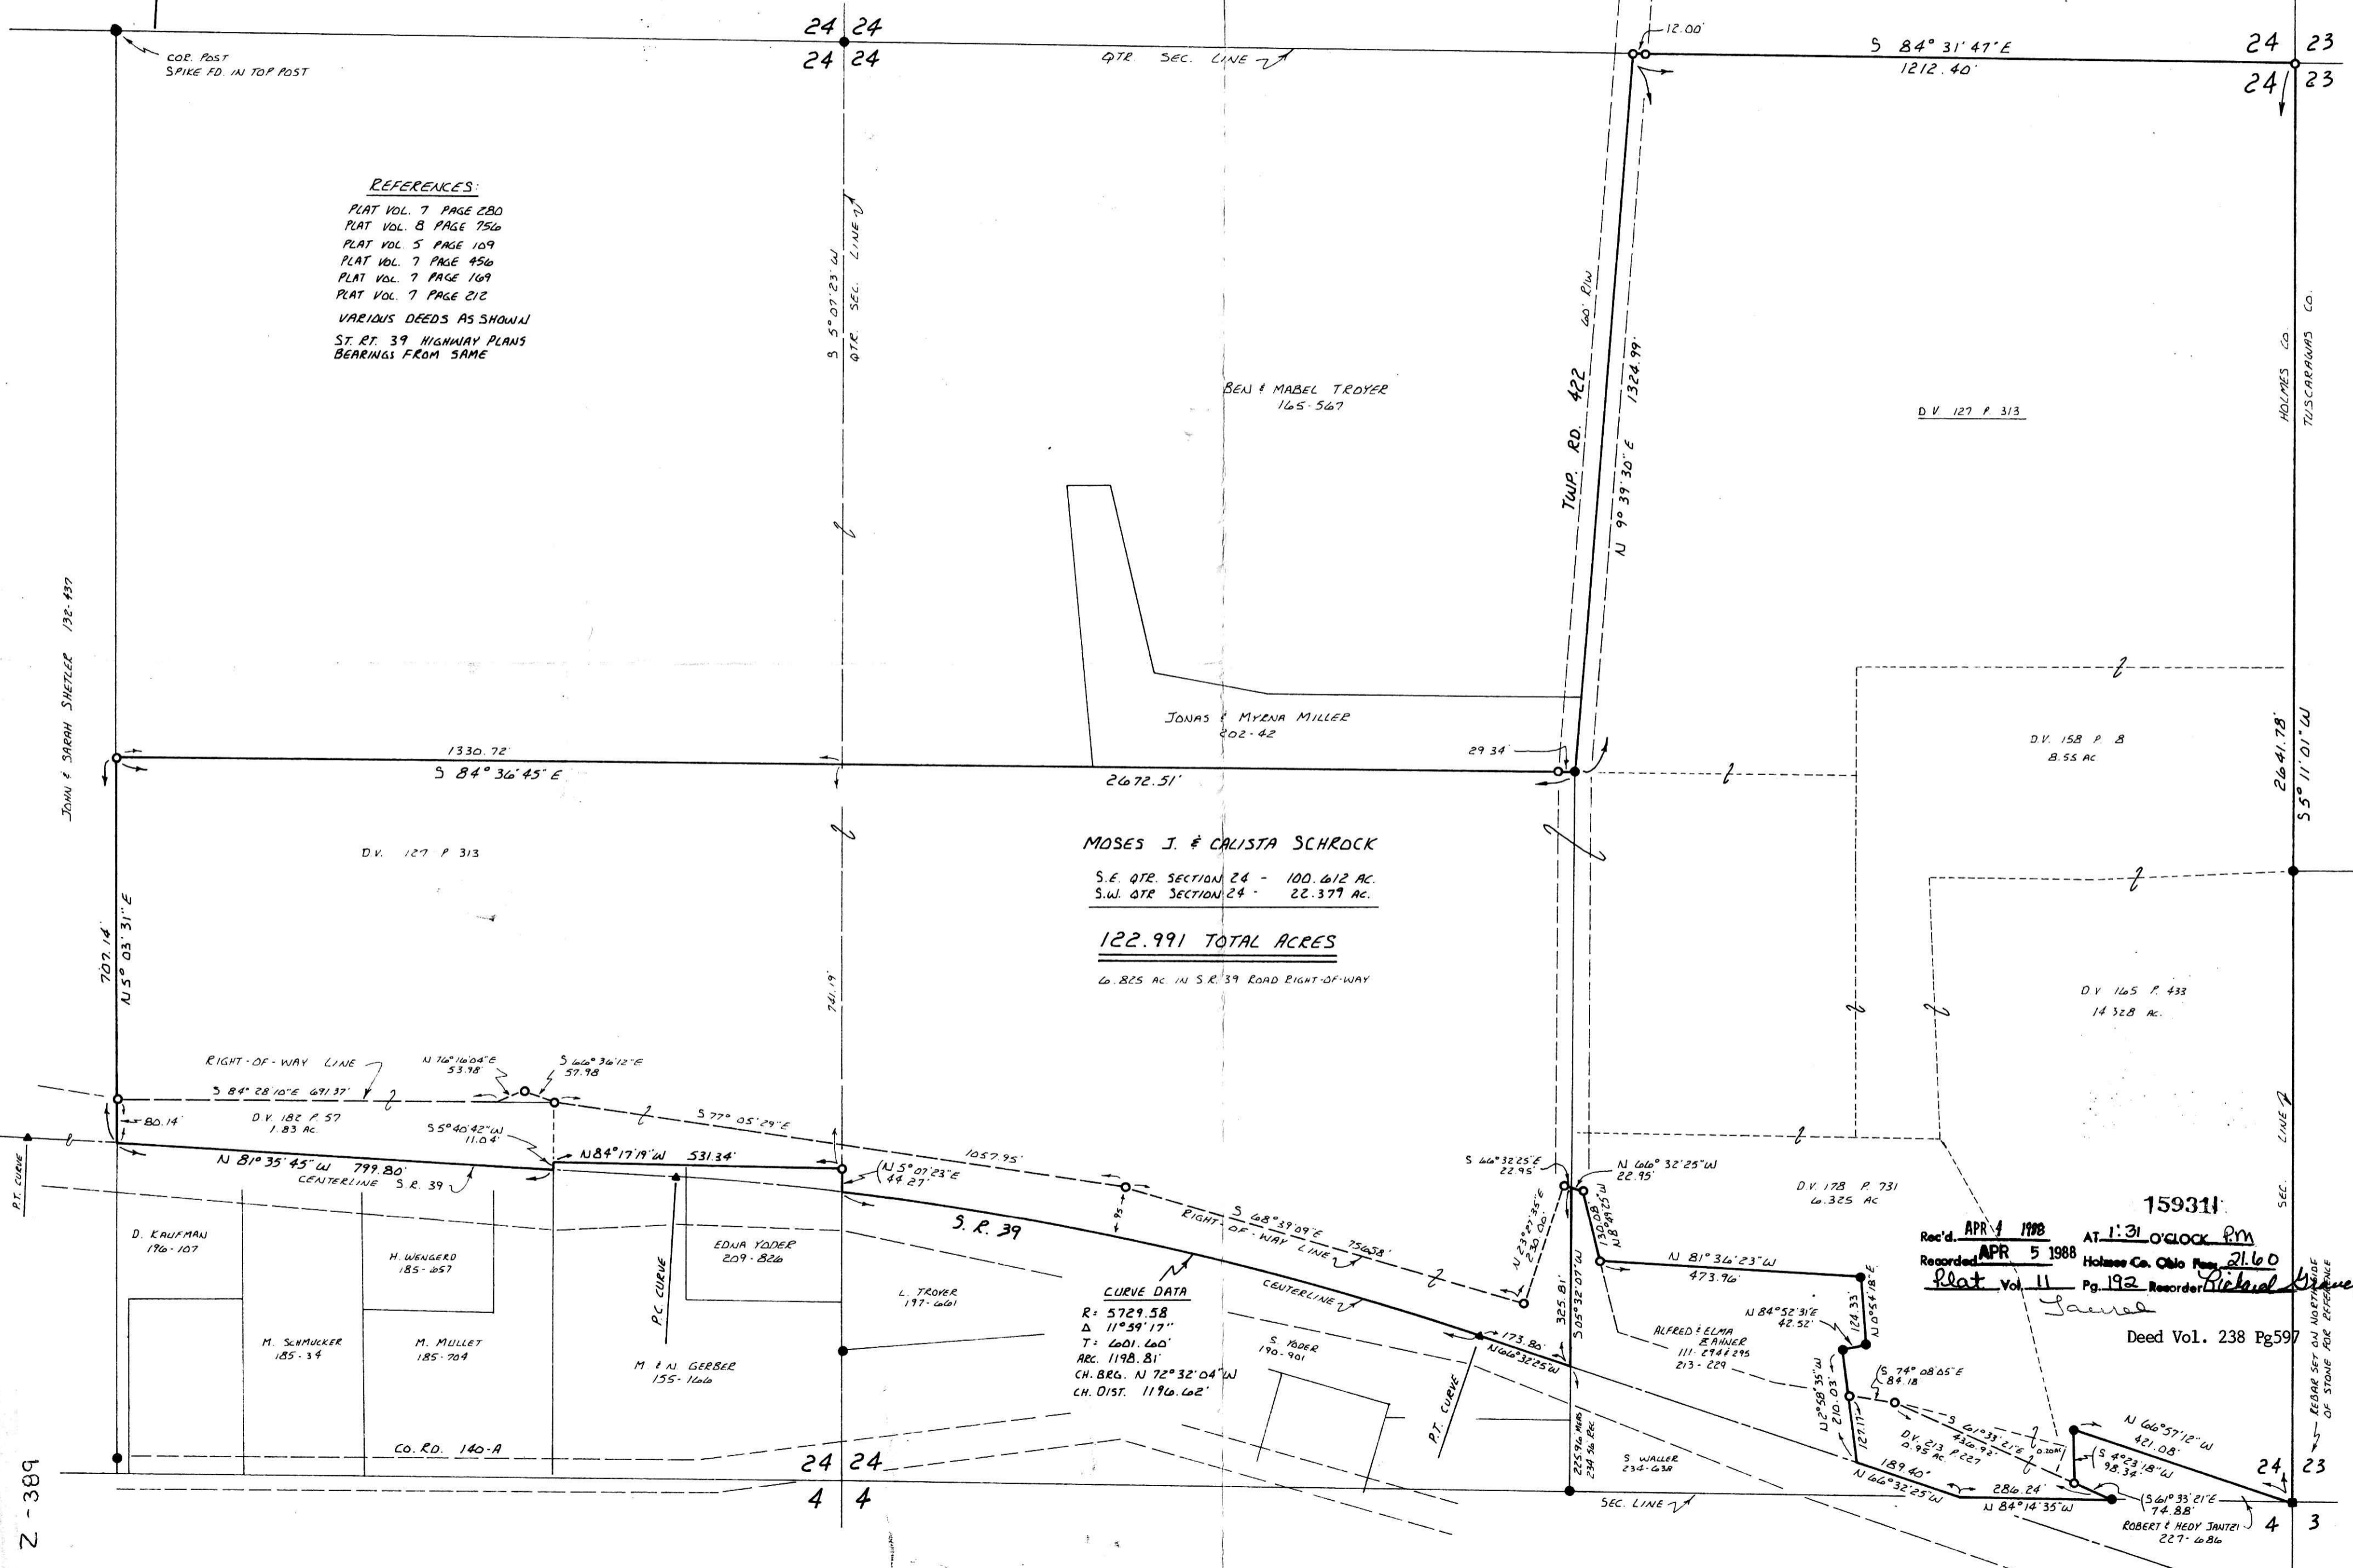

159311
 Rec'd. APR 4 1988 AT 1:31 O'CLOCK PM
 Recorded APR 5 1988 Holmes Co. Ohio Fees 21.60
 Plat Vol. 11 Pg. 192 Recorder Richard J. ...
 Deed Vol. 238 Pg. 597