


16010'7

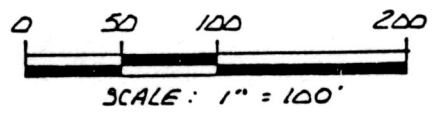


SALT CREEK TOWNSHIP
3RD QTR. LOT 2
T-10N R-6W
HOLMES COUNTY, OHIO

● IRON PIN FOUND

REFERENCES:

- PLAT VOL. 7 PAGE 665, BEARING ALONG LOT LINE FROM SAME
- PLAT VOL. 10 PAGE 343
- PLAT VOL. 8 PAGE 555
- PLAT VOL. 4 PAGE 61

I.P. FOUND 16.39' NORTH OF CORNER

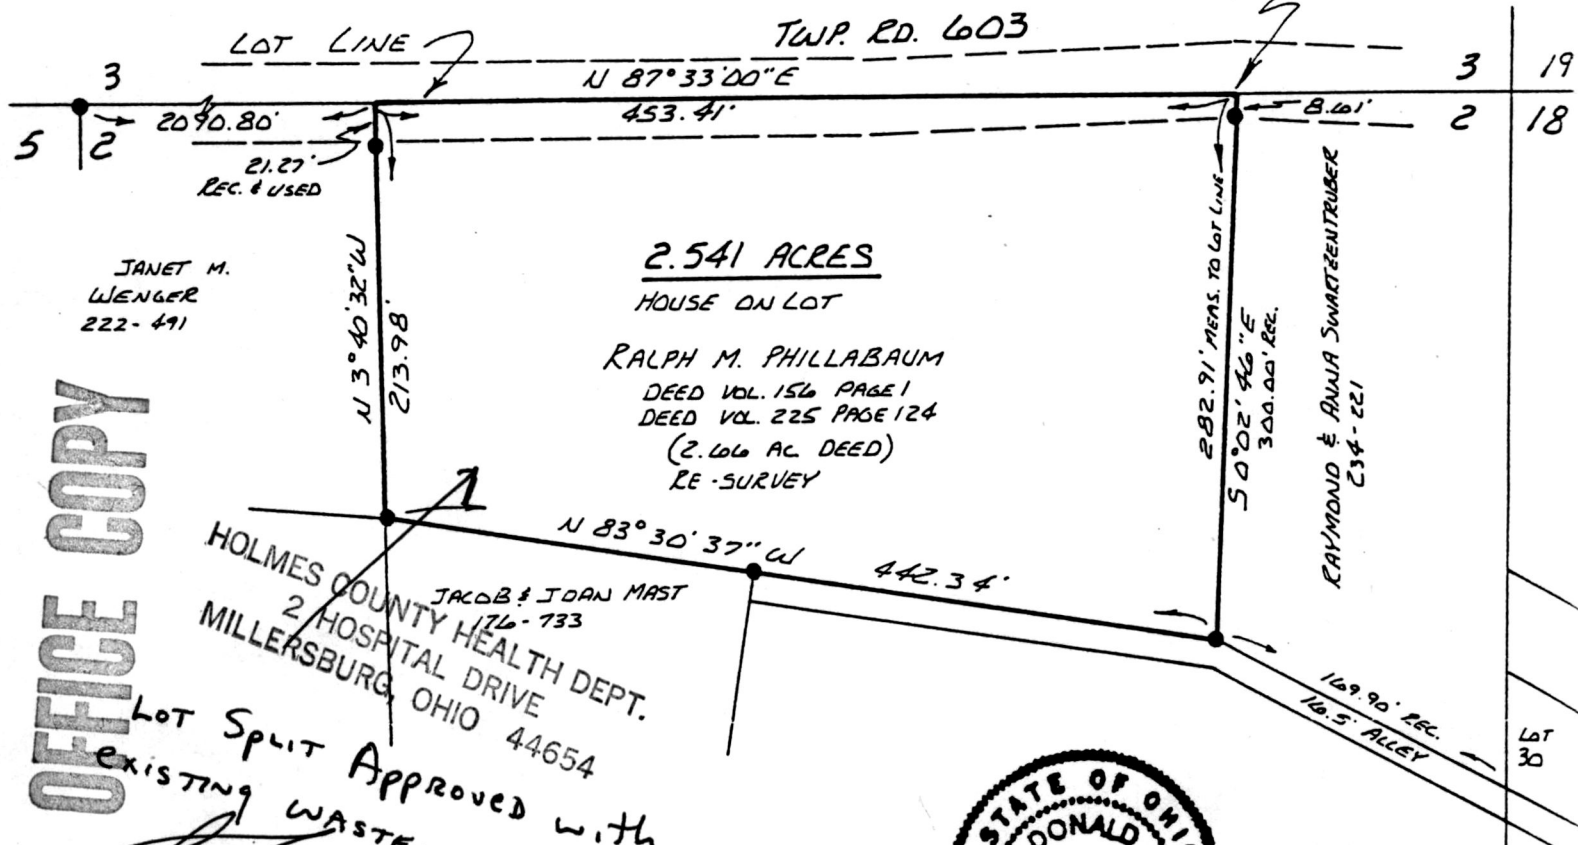

MAP OFFICE COPY

Lot Split Approved with
EXISTING WASTEWATER FACILITIES
9 June 88



16010'7

REC'D. JUN 13 1988

AT 1:46 o'clock PM

RECORDED June 14, 1988

Plat VOL 12 PG. 11

Holmes Co. Ohio Fee: \$5.00

Richard H. Hines Recorder

I CERTIFY THIS SURVEY TO BE CORRECT TO THE BEST OF MY KNOWLEDGE.

Donald C. Baker

DONALD C. BAKER P.S. 6938
4321 TR. 252
GLENMONT OH.

MAY 20, 1788