

MECHANIC TOWNSHIP
N.E. QTR. SECTION 1
T-8N R-6W
HOLMES COUNTY, OHIO

EASEMENT
FOR INGRESS & EGRESS

SCALE: 1" = 50'

- STONE WITH "X" FOUND
- IRON PIN FOUND
- 5/8" REBAR WITH I.D. CAP SET

REFERENCES:

PLAT VOL. 5 PAGE 68
VARIOUS DEEDS AS SHOWN


GRANTOR:

MIKE S. MILLER

DEED VOL. 170 PAGE 94
DEED VOL. 185 PAGE 331

APPROVED BY
TAX MAP OFFICE

Date 6/13/88

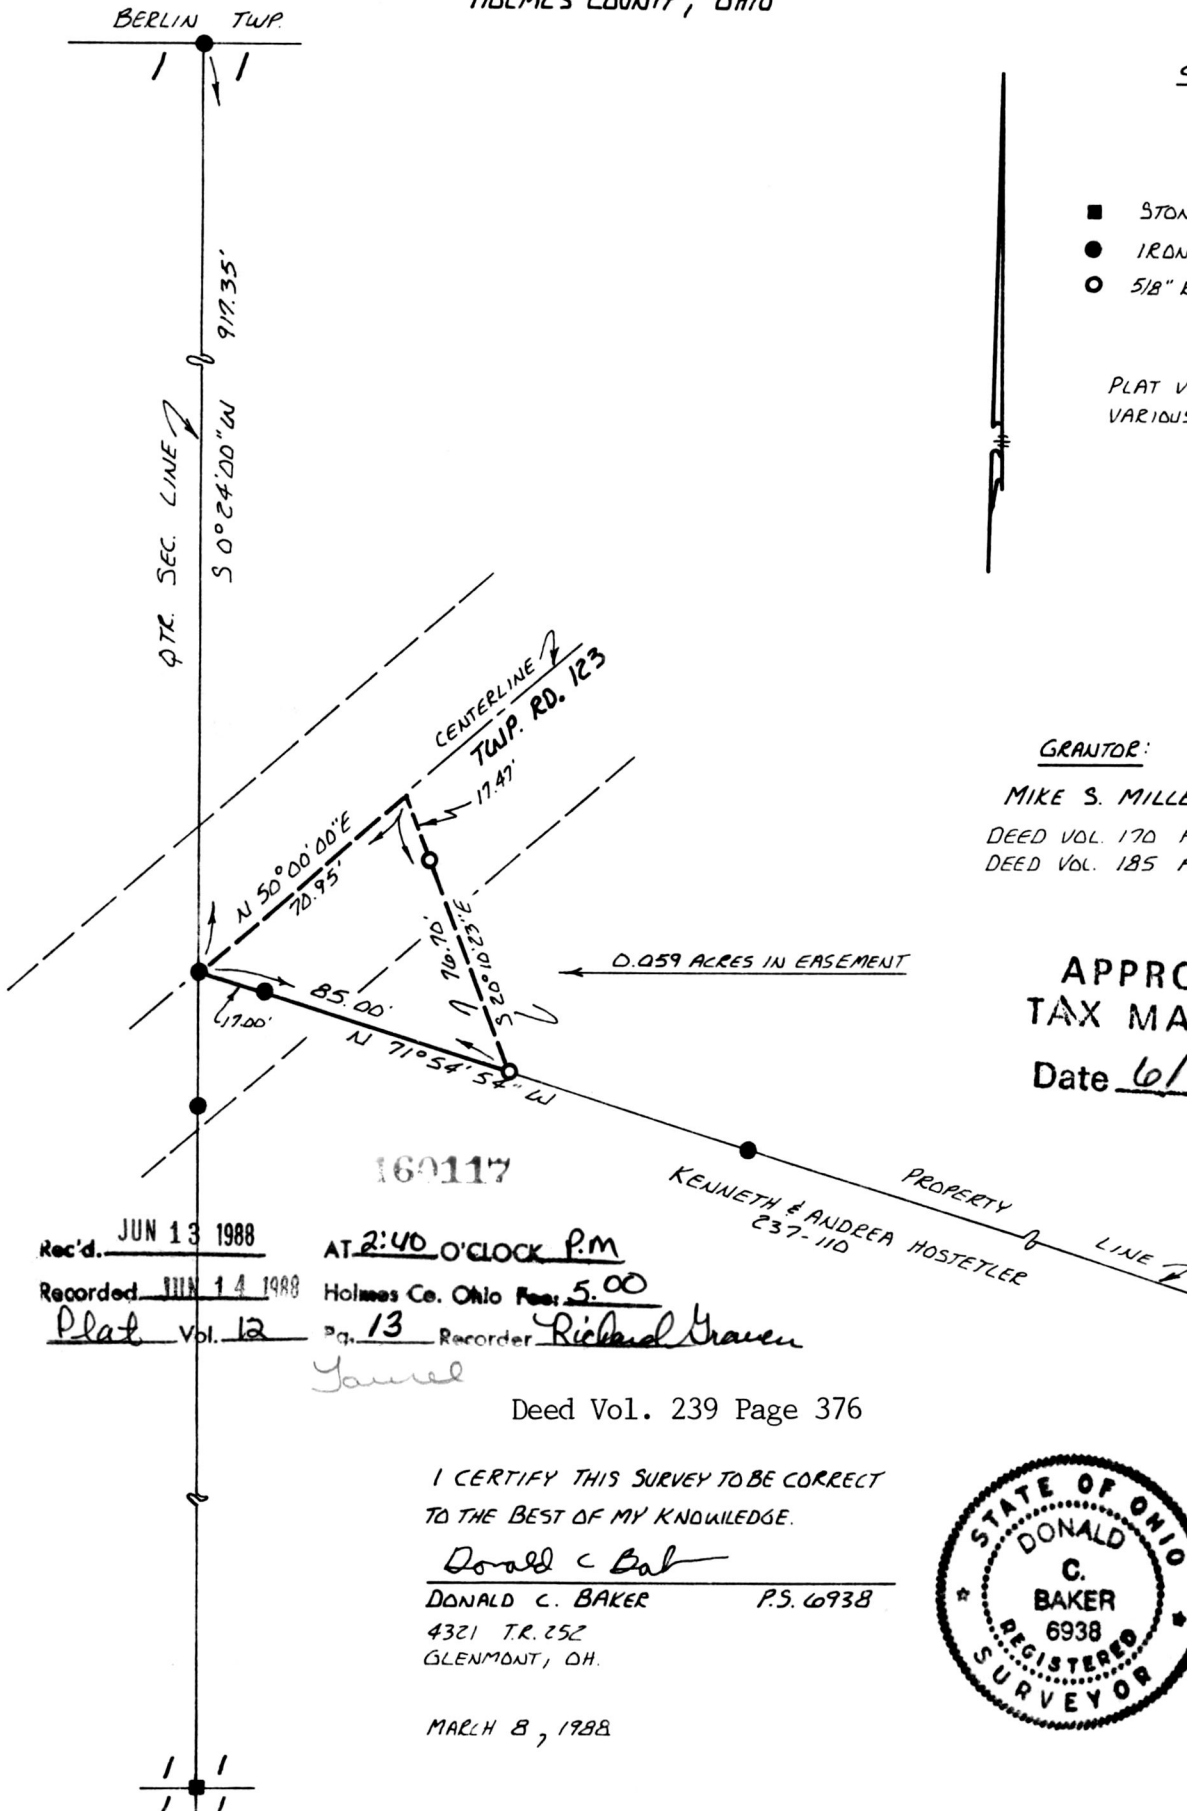

0.059 ACRES IN EASEMENT

160117

KENNETH & ANDREA HOSTETLER
237-110

Rec'd. JUN 13 1988

AT 2:40 O'CLOCK P.M.

Recorded JUN 14 1988

Holmes Co. Ohio Fee: 5.00

Plat Vol. 12

pg. 13 Recorder Richard Graven

Januel

Deed Vol. 239 Page 376

I CERTIFY THIS SURVEY TO BE CORRECT
TO THE BEST OF MY KNOWLEDGE.

Donald C. Baker

DONALD C. BAKER P.S. 6938

4321 T.R. 252
GLENMONT, OH.

MARCH 8, 1988



MAP OFFICE COPY