


PAINT TOWNSHIP 3RD QTR.
LOT 4 T-10 N R-5 W
HOLMES COUNTY, OHIO

160244

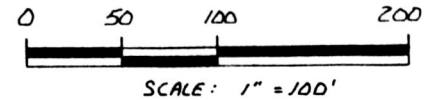


- IRON PIN FOUND
- 5/8" REBAR WITH I.D. CAP SET
I.D. CAP MARKED "BAKER 6938"

REFERENCE:

PLAT VOL. 8 PAGE 613
BEARINGS FROM SAME

OFFICE COPY

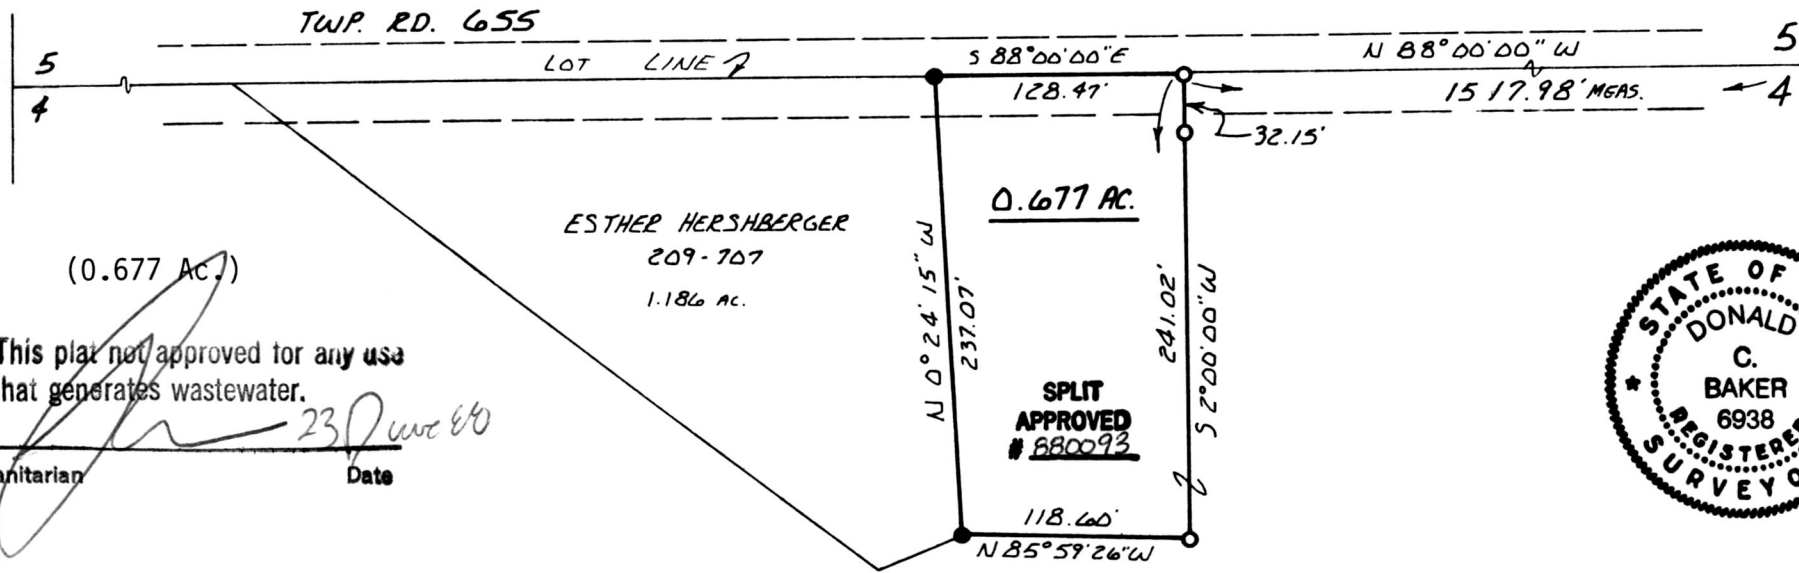

(0.677 Ac.)

ESTHER HERSHBERGER
209-707
1.186 AC.

0.677 AC.

SPLIT APPROVED
880093

This plat not approved for any use
that generates wastewater.

Sanitarian _____ Date 23 June 88



160244

LEVI D. & EFFIE HERSHBERGER

DEED VOL. 129 PAGE 427
DEED VOL. 215 PAGE 872

I CERTIFY THIS SURVEY TO BE CORRECT
TO THE BEST OF MY KNOWLEDGE.

Donald C. Baker

DONALD C. BAKER P.S. 6938

4321 TR 252
GLENMONT, OH.

MARCH 30, 1988

Rec'd. JUN 27 1988

AT 3:16 O'clock PM

Recorded JUN 28 1988

Holmes Co. Ohio Fee: 5.00

Plot Vol. 12 Pg. 21 Recorder *Richard Weaver*

Paula Miller Deed Vol. 239 Page 496