

GRANTORS:

MEUNO L. & MARY YODER  
DEED VOL 173 PAGE 453  
" " 217 " 608

PAINT TOWNSHIP  
S.E. QTR. SECTION 29  
T-15 N R-11 W  
HOLMES COUNTY, OHIO

This 0.924 Ac plat is approved for residential wastewater.

*[Signature]*  
Sanitarian  
Date 23 June 88



SPLIT APPROVED  
# 880105

"A"

I COULD NOT FIND STONE &  
RESET CORNER FROM A WITNESS TREE  
SEE SURVEY RECORD & PAGE 189

BEARINGS FROM DEED VOL. 217  
PAGE 608

160383

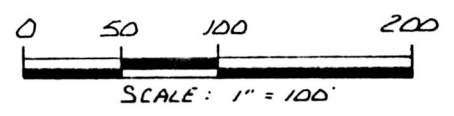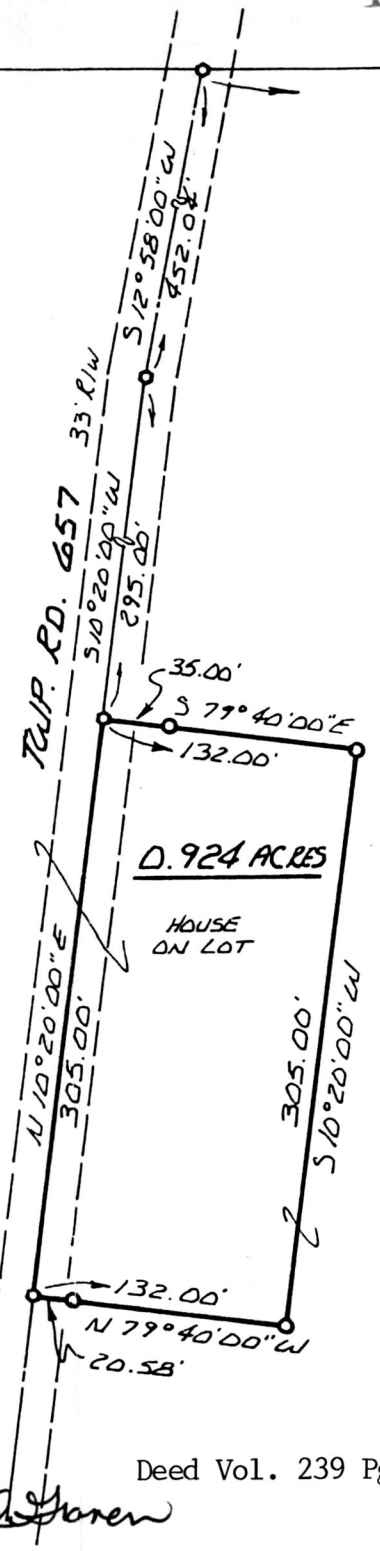

- STONE FOUND
- 5/8" REBAR SET
- 5/8" REBAR WITH I.D. CAP SET  
I.D. CAP MARKED "BAKER 6938"



I CERTIFY THIS SURVEY TO BE CORRECT  
TO THE BEST OF MY KNOWLEDGE.

*Donald C. Baker*  
DONALD C. BAKER P.S. 6938  
4321 TR 252  
GLENMONT OH.

JUNE 6, 1988

MAP OFFICE COPY

Rec'd. JUL 11 1988  
Recorded JUL 12 1988  
Plat Vol. 12

AT 2:33 O'clock PM  
Holmes Co. Ohio Fee: \$5.00  
Pg. 31 Recorder: *Richard Goren*  
*P. Miller*

Deed Vol. 239 Pg 683