


17 12  
16 13 S.R. 39

REFERENCES:  
PLAT VOL. 8 PAGE 241  
BEARINGS FROM DEED  
VOL. 237 PAGE 688

MONROE TOWNSHIP 1ST QTR.  
LOT 13 T-9N R-8W  
HOLMES COUNTY, OHIO

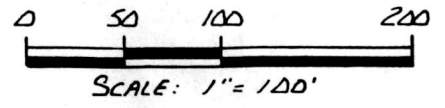

- ▲ R.R. SPIKE FOUND
- STONE FOUND
- ▲ R.R. SPIKE SET
- 5/8" REBAR WITH I.D. CAP SET  
I.D. CAP MARKED "BAKER 6938"



This 4.000 Ac. plat is approved for residential wastewater.


*San M. Group*  
Sanitarian

18 July 88  
Date

THE ADMINISTRATOR, UNITED STATES SMALL BUSINESS ADMINISTRATION  
DEED VOL. 237 PAGE 689

160486  
CO. RD. 314

LOT LINE

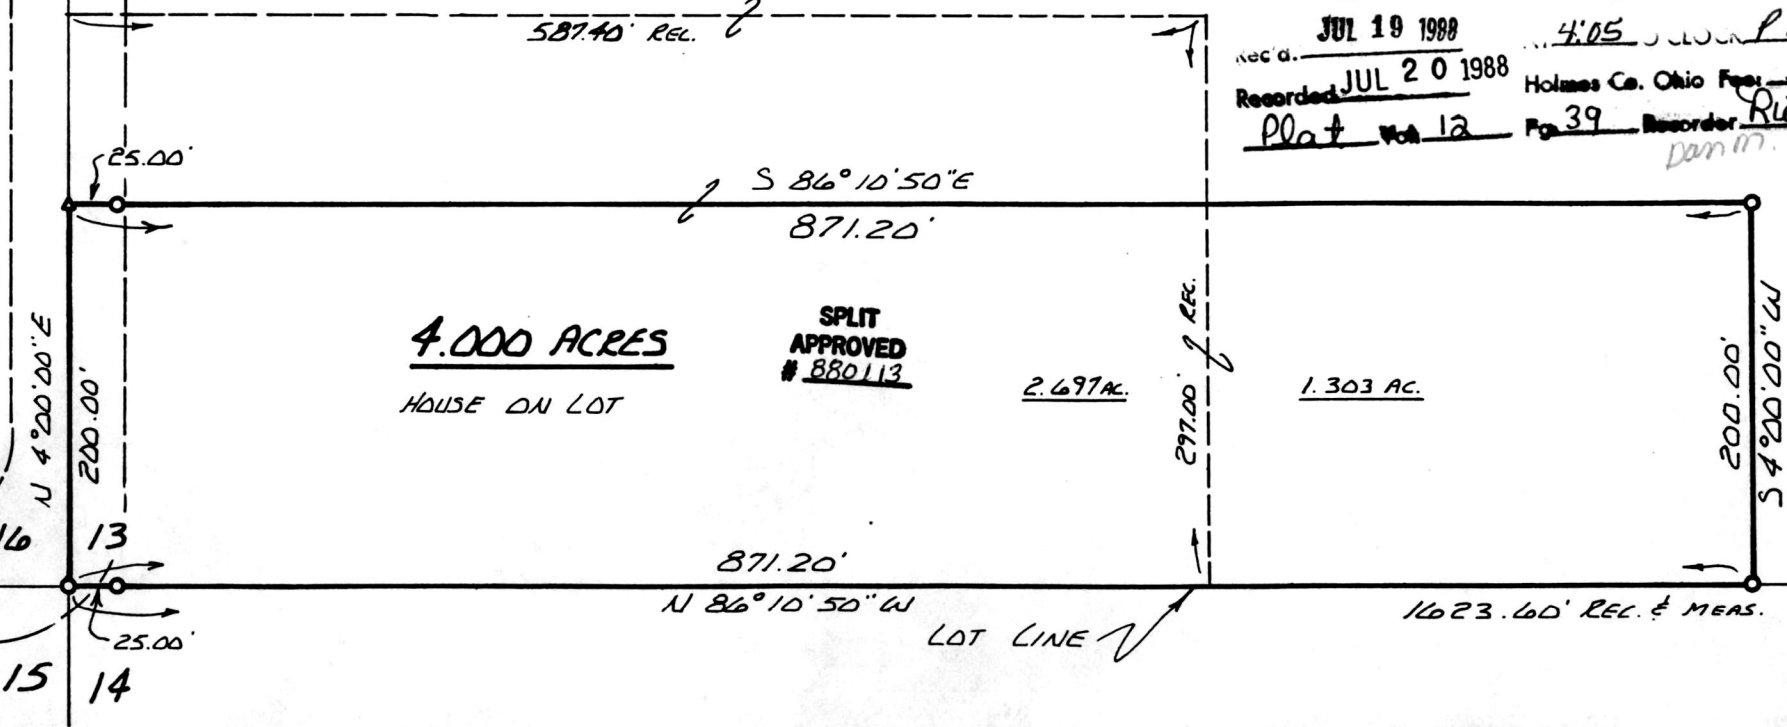

160486  
Deed Vol. 239 Page 750  
Mtg. Vol. 165 Page 636 & 643  
JUL 19 1988 4:05 P.M.  
Recorded JUL 20 1988 Holmes Co. Ohio Fee 5.00  
Plat No 12 Pg 39 Recorder Richard Graven  
D.M.M.

I CERTIFY THIS SURVEY TO BE CORRECT TO THE BEST OF MY KNOWLEDGE.

*Donald C. Baker*  
DONALD C. BAKER P.S. 6938  
4321 TR 252  
GLENMONT OH.  
JUNE 25, 1988

MAP OFFICE COPY