


MAP OFFICE COPY

Vol. 12 PAGE 58

REFERENCES:

SURVEY RECORD 4 PAGE 321
 PLAT VOL. 7 PAGE 92
 PLAT VOL. 5 PAGE 49
 BEARING ALONG LOT LINE
 FROM PLAT VOL. 5 PAGE 49
 VARIOUS DEEDS AS SHOWN

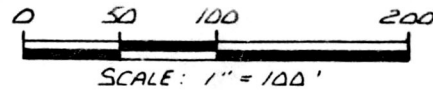

- IRON PIN FOUND
- ▲ R.R. SPIKE FOUND
- 5/8" REBAR WITH I.D. CAP SET
I.D. CAP MARKED "BAKER 6938"

MONROE TOWNSHIP 4TH QTR.
 LOT 20 T-9N R-8W
 160883 HOLMES COUNTY, OHIO

Rec'd. AUG 26 1988 AT 12:13 O'CLOCK PM
 Recorded AUG 29 1988 Holmes Co. Ohio Fee \$5.00
 Plat Vol. 12 Pg. 58 Recorder Richard
 Mitch McDowell Graven

BRIAN E. & MARILYN DEE JONES 235-238 Deed Vol. 240 Page 159

EDWARD & JUDITH J. GUMBISH
 180-834
 214-322

JUDSON C. & JOHN W. SCHULER
 DEED VOL. 171 PAGE 561

MARGARET A. McDOWELL 116-309
 226-563

3.568 ACRES

SPLIT APPROVED
 # 880133

This site approved for
 installation of sewage
 disposal system

18 AUG 88
 DAVE SHUEMAKER R.S.



I CERTIFY THIS SURVEY TO BE CORRECT
 TO THE BEST OF MY KNOWLEDGE.


Donald C. Baker
 DONALD C. BAKER P.S. 6938
 4321 T.R. 252
 GLENMONT, OH.

AUG. 3, 1988

JOHN W. & ARLISS R. FINK
 188-703
 220-768

TWP. RD. 252 60' R/W

TWP. RD. 55
 LOT LINE

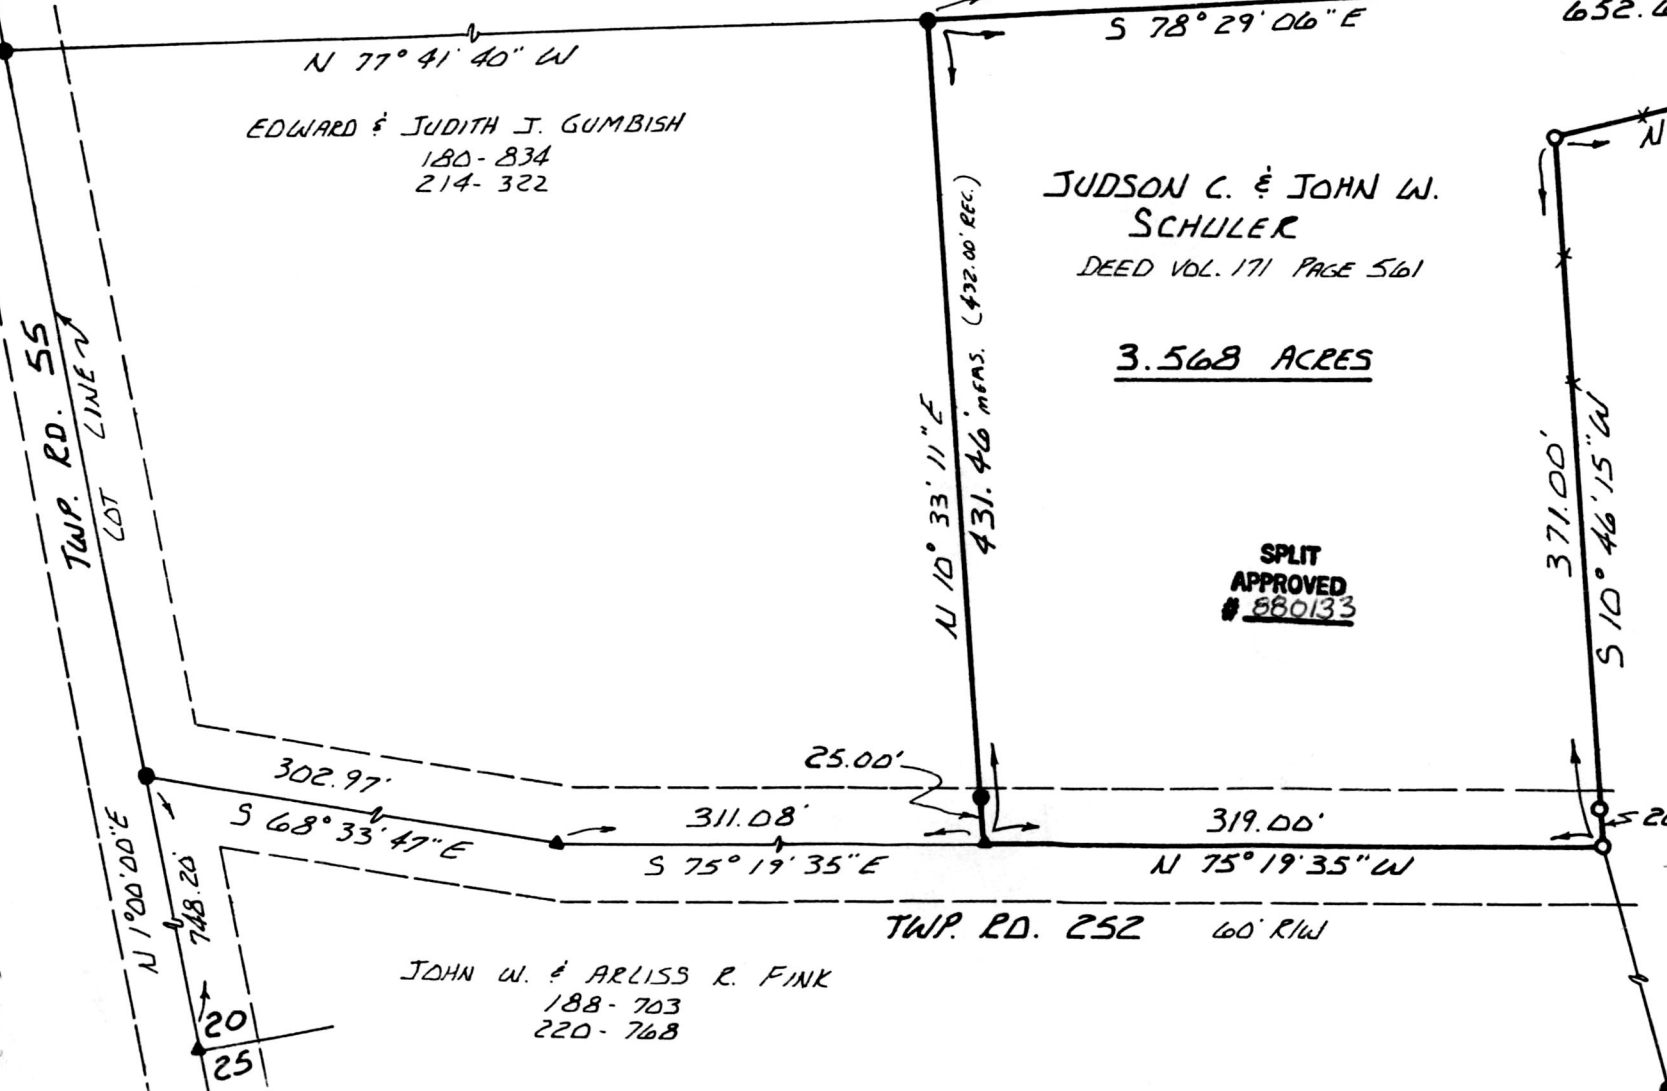

"X" CUT ON STONE
 REBAR SET NEXT TO STONE
 FOR REFERENCE

N 10° 33' 11" E
 431.46 MEAS. (432.00 REC.)

371.00'
 S 10° 46' 15" W

20
 25