
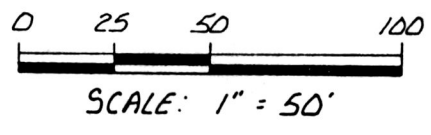


18 18  
18 18

RIPLEY TOWNSHIP  
S.E. QTR. SECTION 18  
T-17 N R-14 W  
HOLMES COUNTY, OHIO

MAP OFFICE COPY

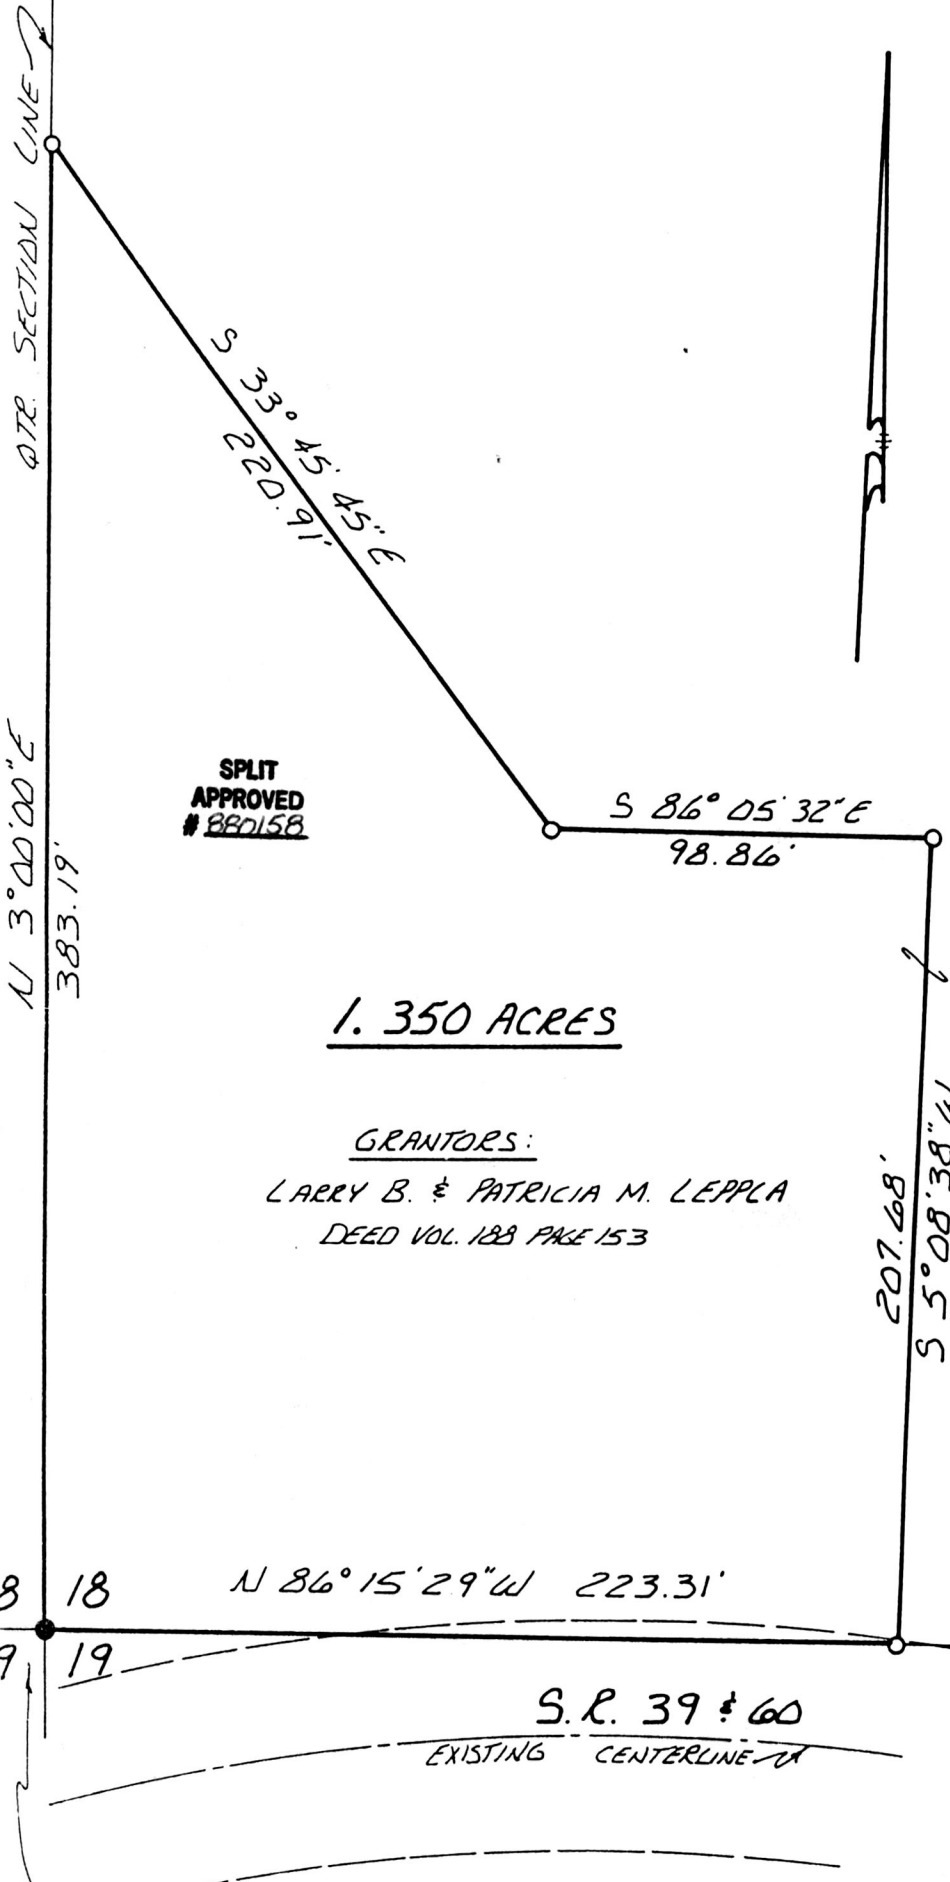

- IRON PIN FOUND
- 5/8" REBAR WITH I.D. CAP SET I.D. CAP MARKED "BAKER 6938"

REFERENCES:  
 PLAT VOL. 11 PAGE 21  
 DEED VOL. 188 PAGE 153  
 BEARINGS ASSUMED

SPLIT APPROVED  
 #880158

1.350 ACRES

GRANTORS:  
 LARRY B. & PATRICIA M. LEPLA  
 DEED VOL. 188 PAGE 153

This 1.350 Ac. plat is approved for residential wastewater.

*Dennis J. Gray*  
 Sanitarian

10/3/88  
 Date

18 18  
 19 19

N 86°15'29"W 223.31'

S.R. 39 & 60

EXISTING CENTERLINE

RIPLEY TWP.	18	17
KNOX TWP.	19	20

5/8" REBAR WITH YELLOW PLASTIC CAP MARKED "RUDOLPH 6449" FOUND & USED SEE PLAT VOL. 11 PAGE 21



I CERTIFY THIS SURVEY TO BE CORRECT TO THE BEST OF MY KNOWLEDGE.

*Donald C. Baker*  
 DONALD C. BAKER P.S. 6938 161468  
 4321 TR 252

GLENMONT, OHIO, ~~SEPT. 20, 1988~~ Oct. 19, 1988 AT 4:25 O'CLOCK P.M.  
 SEPT. 20, 1988