


KNOX TOWNSHIP  
 HOLMES COUNTY, OHIO  
 LOT 3, 4TH QTR., T-9N, R-9W

161746

MAP OFFICE COPY

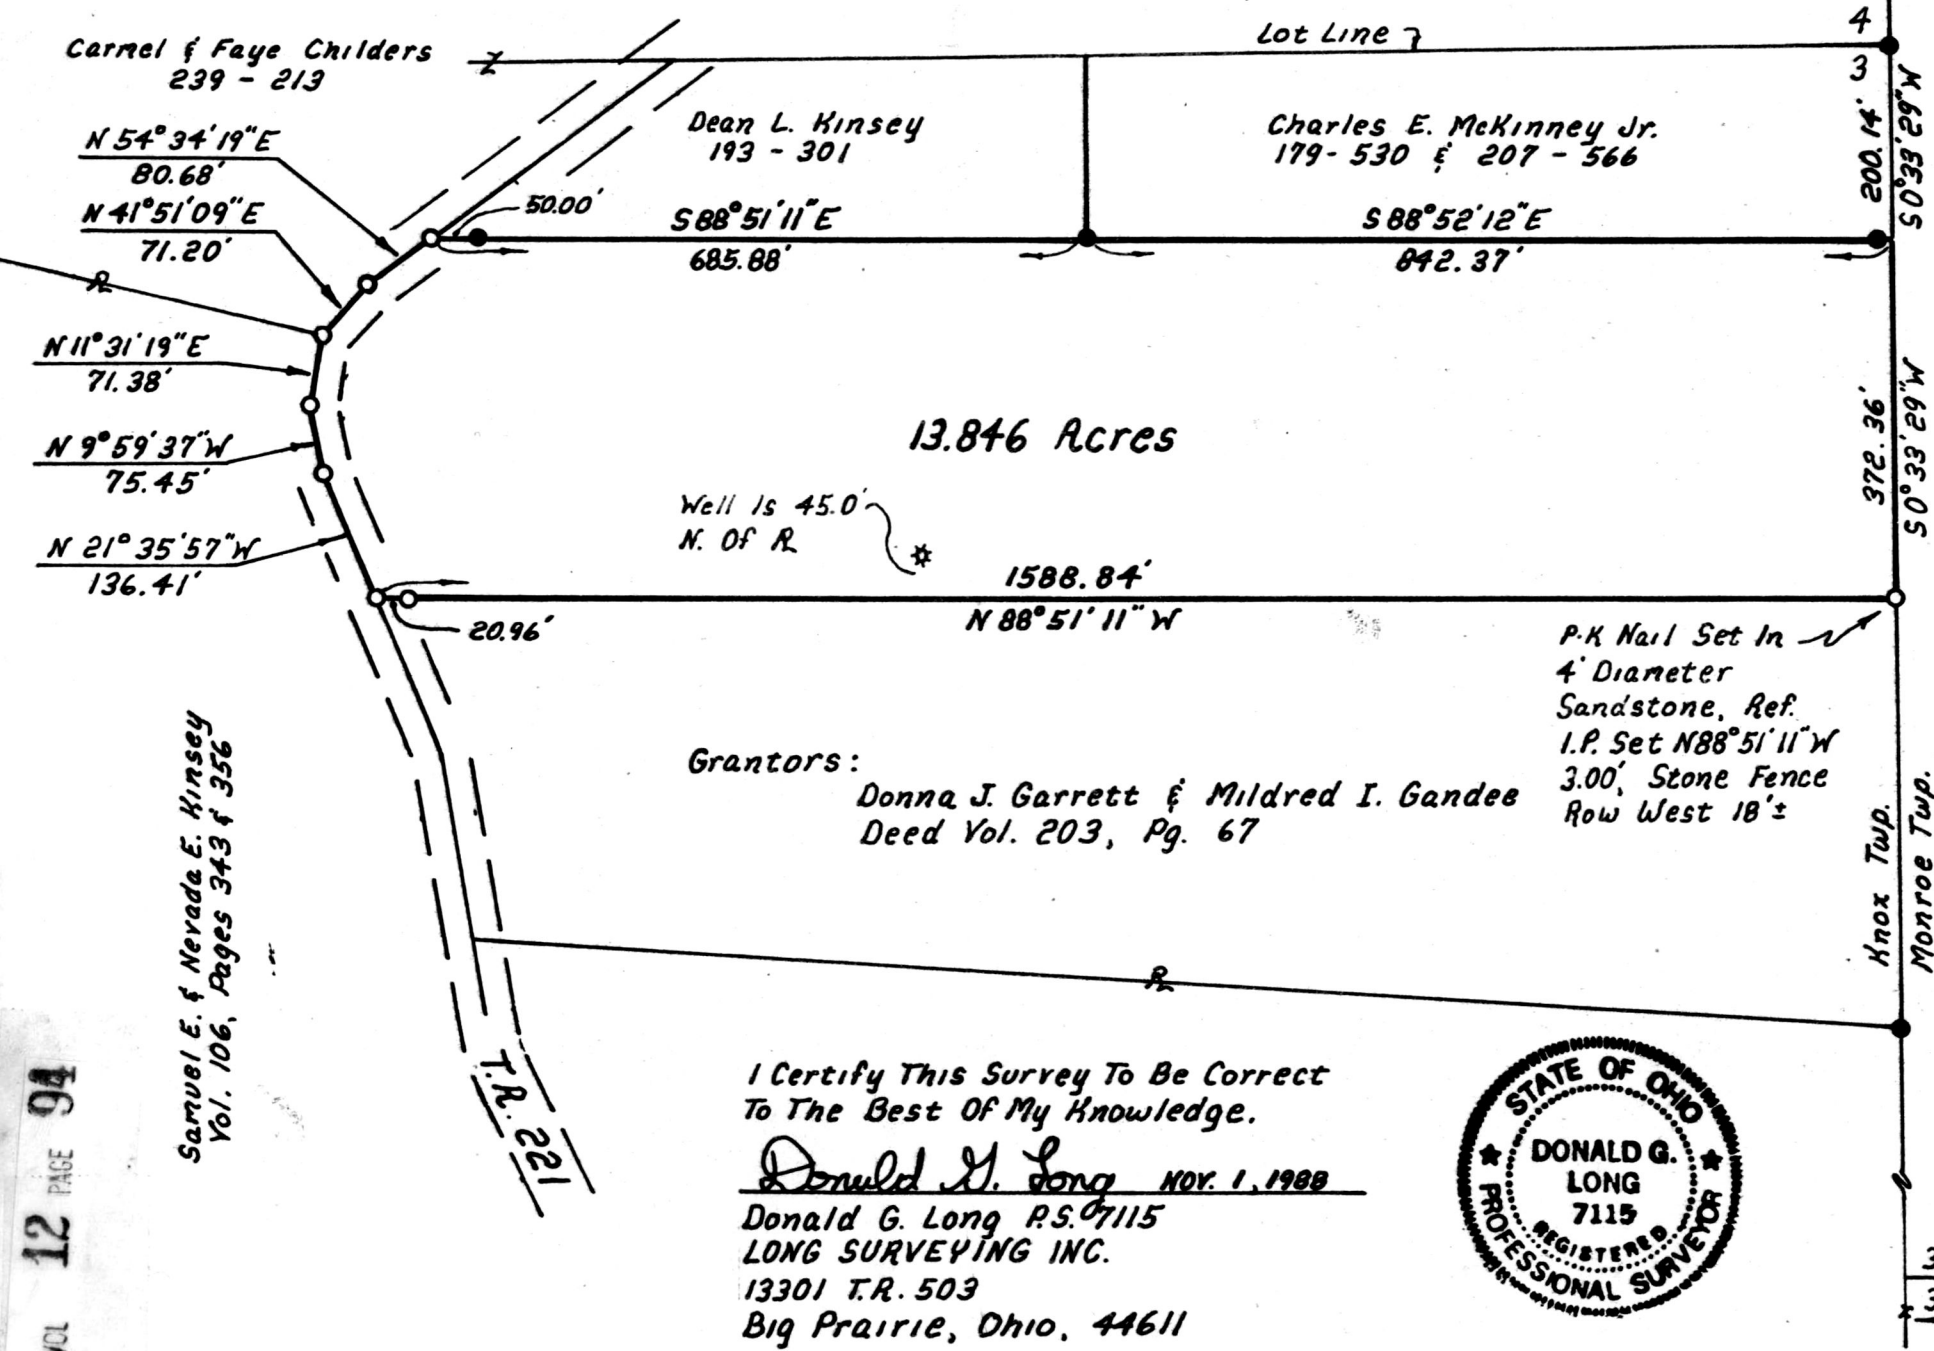

I.P. Fd N88°52'12"W  
 10.82' From Corner

- Iron Pin Found
- Iron Pin Set - 5/8" x 30" Rebar With Yellow Cap Marked "LONG SURVEYING INC." Except Those Pins Set In The Road Which Have No Caps.

Bearings From Plat Vol. 6, Pg. 94

- References:**
- Plat Vol. 5 Pg. 121
  - Plat Vol. 6 Pg. 94
  - Plat Vol. 7 Pg. 128
  - Plat Vol. 9 Pg. 23



NOV 10 1988  
 Rec'd. NOV 10 1988  
 AT 8:51 o'clock AM  
 Holmes Co. Ohio Fee \$5.00  
 Plat Vol. 12 Pg. 94  
 Deed Vol. 241 Page 192  
 Recorder Richard D. ...  
 Old Split-Rail Fence  
 Used For Line



VOL 12 PAGE 94

Samuel E. & Nevada E. Kinsey  
 Vol. 106, Pages 343 & 356

T.R. 221