



162246

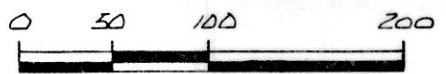

SCALE: 1" = 100'

- STONE FOUND
- IRON PIN FOUND
- 5/8" REBAR SET
- 5/8" REBAR WITH I.D. CAP SET
I.D. CAP MARKED "BAKER 6938"

BERLIN TOWNSHIP
S.W. QTR. SECTION 6
T-9 N R-5 W
HOLMES COUNTY, OHIO

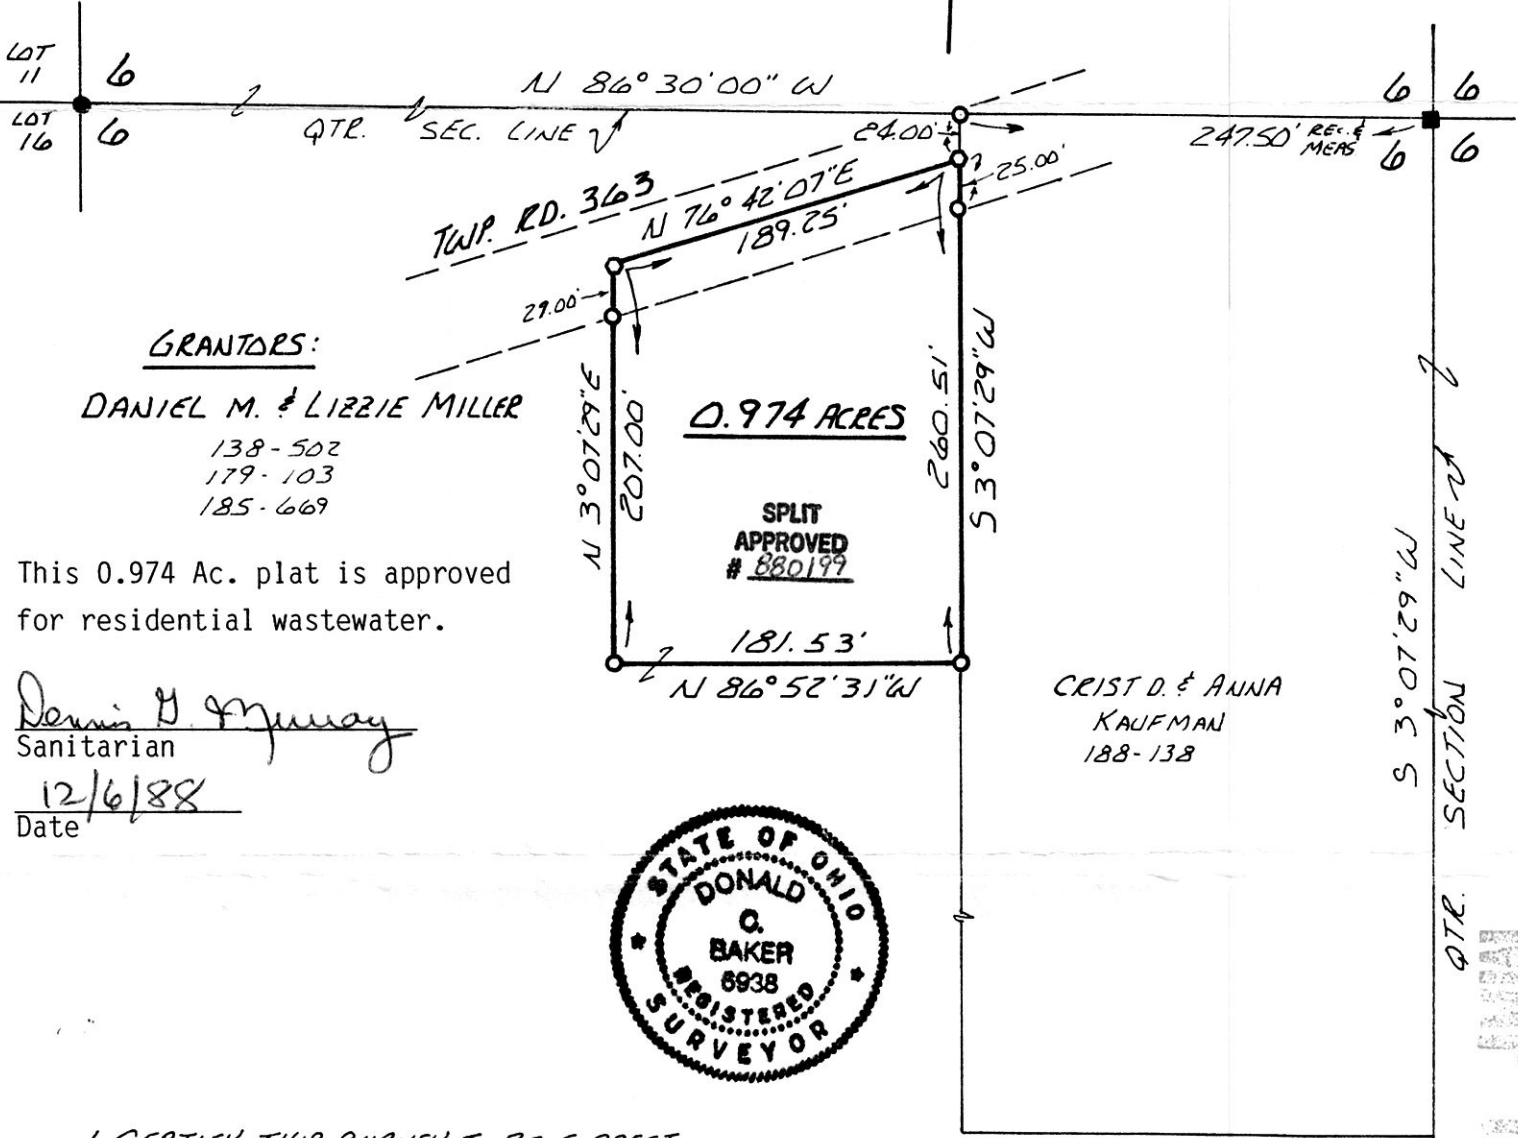

This 0.974 Ac. plat is approved for residential wastewater.

Dennis D. Murray
Sanitarian
12/6/88
Date



I CERTIFY THIS SURVEY TO BE CORRECT TO THE BEST OF MY KNOWLEDGE.

Donald C. Baker
DONALD C. BAKER P.S. 6938
4321 TR 252
GLENMONT, OH.

REFERENCES:
PLAT VOL 5 PAGE 43
BEARINGS FROM DEED
VOL. 185 PAGE 669

162246

SEPT. 9, 1988

Rec'd. DEC 29 1988

AT 11:12 O'CLOCK A.M.

Recorded DEC 30 1988

Holmes Co. Ohio Fee: 5.00

Plat Vol. 12

Plat 119 Recorder Richard Kraven

Same

MAP OFFICE COPY