


WALNUTCREEK TOWNSHIP
S.E. QTR. SECTION 5
T-9N R-4W
HOLMES COUNTY, OHIO

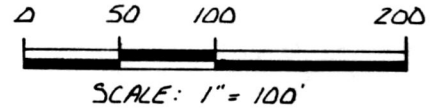

SURVEYED FOR: HAROLD NEUENSCHWANDER

- IRON PIN FOUND
- ▲ R.R. SPIKE FOUND
- △ R.R. SPIKE SET
- 5/8" REBAR WITH I.D. CAP SET
I.D. CAP MARKED "BAKER 6938"

REFERENCES:


- PLAT VOL. 7 PAGE 147
- PLAT VOL. 6 PAGE 62
- BEARINGS FROM PLAT VOL. 11
PAGE 2
- VARIOUS DEEDS AS SHOWN
- PLAT VOL. 12 PAGE 99

MARY BEACHY
190-701
224-758
230-814

(1.642 Ac.)

This plat not approved for any use
that generates wastewater.

John M. Group 1/18/89
Sanitarian Date

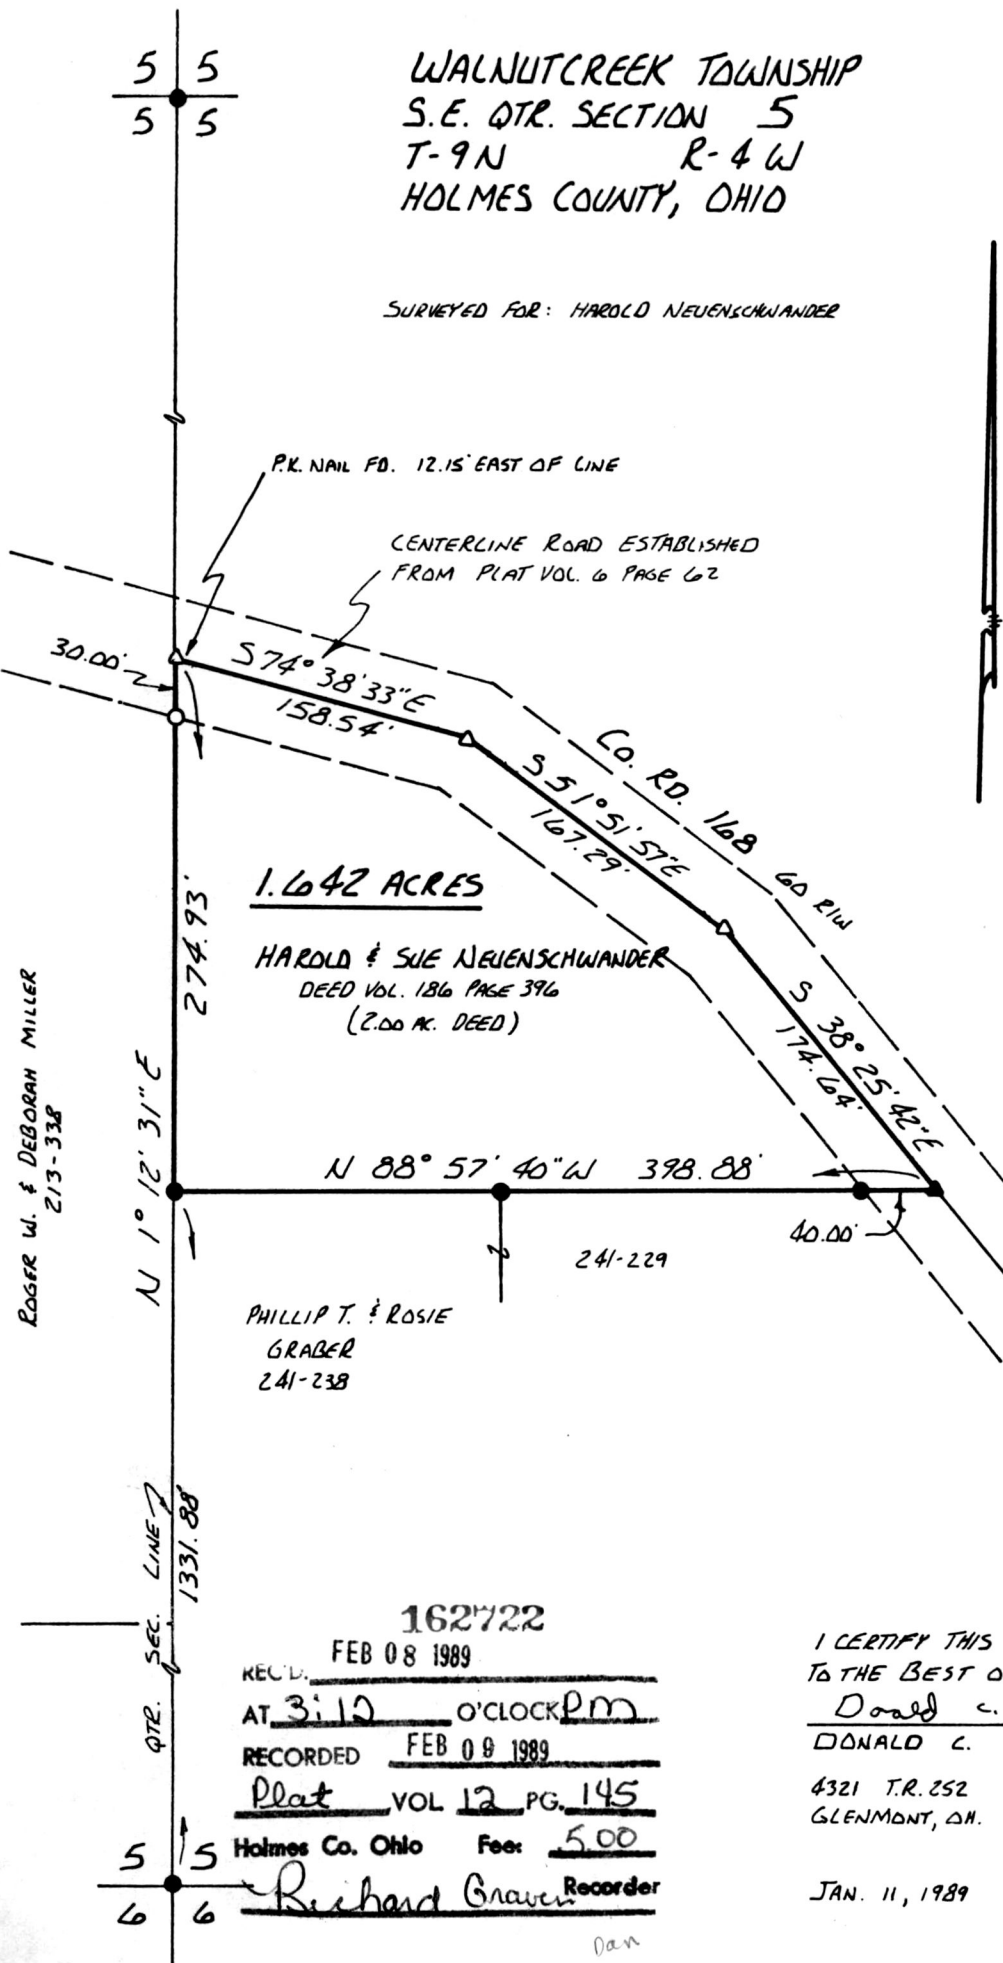

1.642 ACRES

HAROLD & SUE NEUENSCHWANDER
DEED VOL. 186 PAGE 396
(2.00 AC. DEED)

PHILLIP T. & ROSIE
GRABER
241-238

162722

REC'D. FEB 08 1989
AT 3:10 O'CLOCK PM
RECORDED FEB 09 1989
Plat VOL 12 PG. 145
Holmes Co. Ohio Fee: 5.00

Richard Graven Recorder

I CERTIFY THIS SURVEY TO BE CORRECT
TO THE BEST OF MY KNOWLEDGE.

Donald C. Baker
DONALD C. BAKER P.S. 6938

4321 T.R. 252
GLENMONT, OH.

JAN. 11, 1989