


WALNUTCREEK TOWNSHIP 3RD QTR.
PART OF LOTS 1 & 2 T-9N; R-5W
HOLMES COUNTY, OHIO

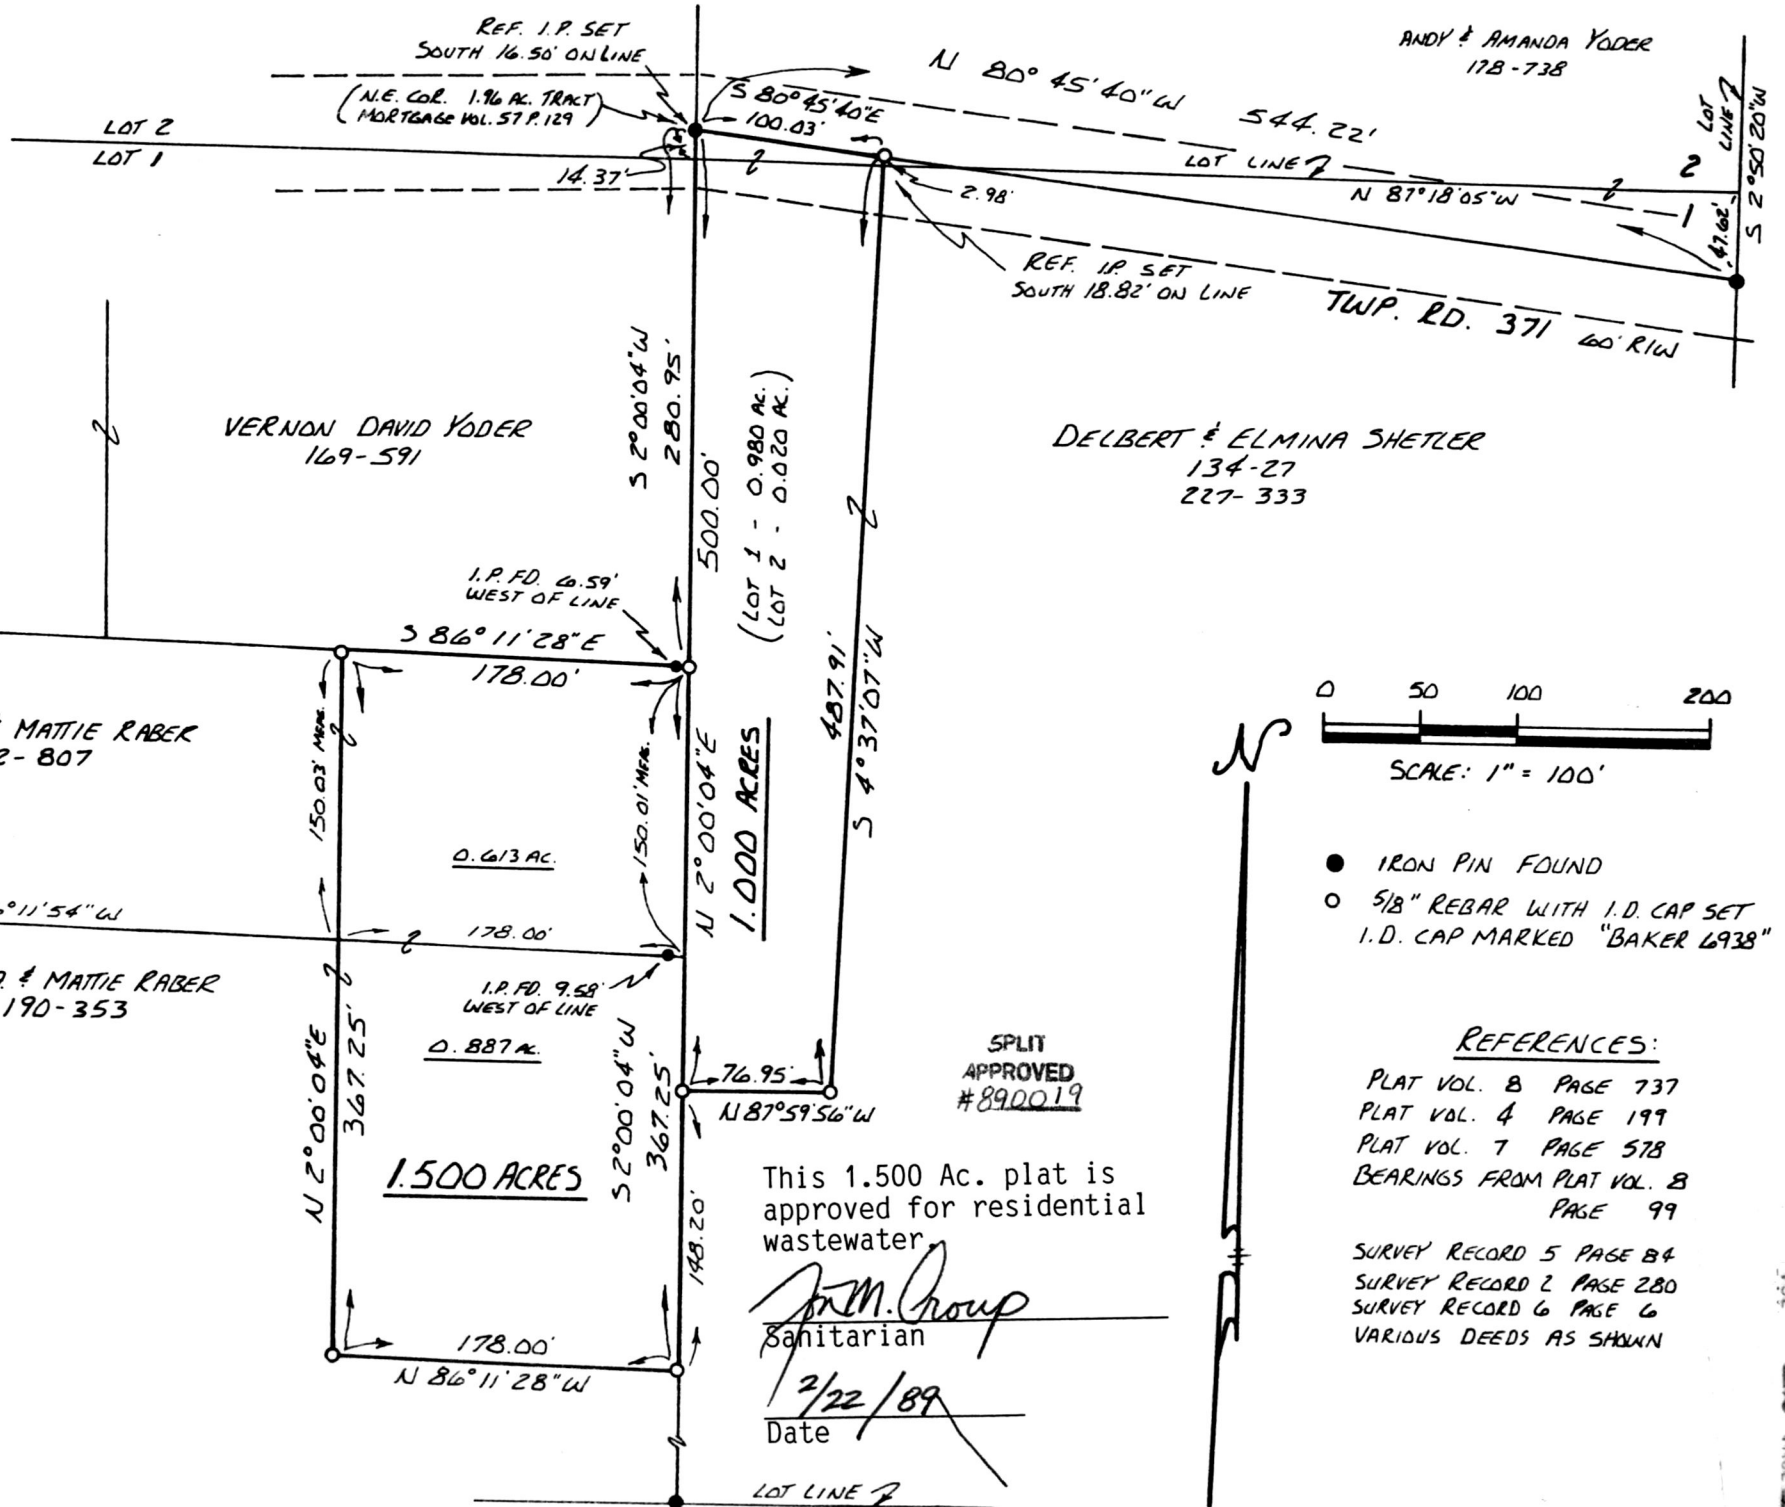

Deed Vol. 242 Page 364

REC'D. FEB 28 1989
AT 1:09 O'CLOCK P.M.
RECORDED MAR 01 1989
DUAL VOL. 12 PG. 153
Holmes Co. Ohio Fee: \$5.00
Richard Johnson Recorder


162888



I CERTIFY THIS SURVEY TO BE CORRECT TO THE BEST OF MY KNOWLEDGE.

Donald C. Baker
DONALD C. BAKER P.S. 6938
4321 TR 252
GLENMONT, OH.

DEC. 29, 1988

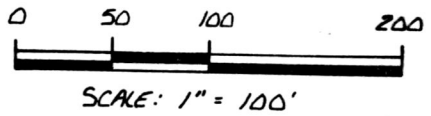

- IRON PIN FOUND
- 5/8" REBAR WITH I.D. CAP SET I.D. CAP MARKED "BAKER 6938"

REFERENCES:

- PLAT VOL. 8 PAGE 737
- PLAT VOL. 4 PAGE 199
- PLAT VOL. 7 PAGE 578
- BEARINGS FROM PLAT VOL. 8 PAGE 99
- SURVEY RECORD 5 PAGE 84
- SURVEY RECORD 2 PAGE 280
- SURVEY RECORD 6 PAGE 6
- VARIOUS DEEDS AS SHOWN

162888

VOL 12 PAGE 153